


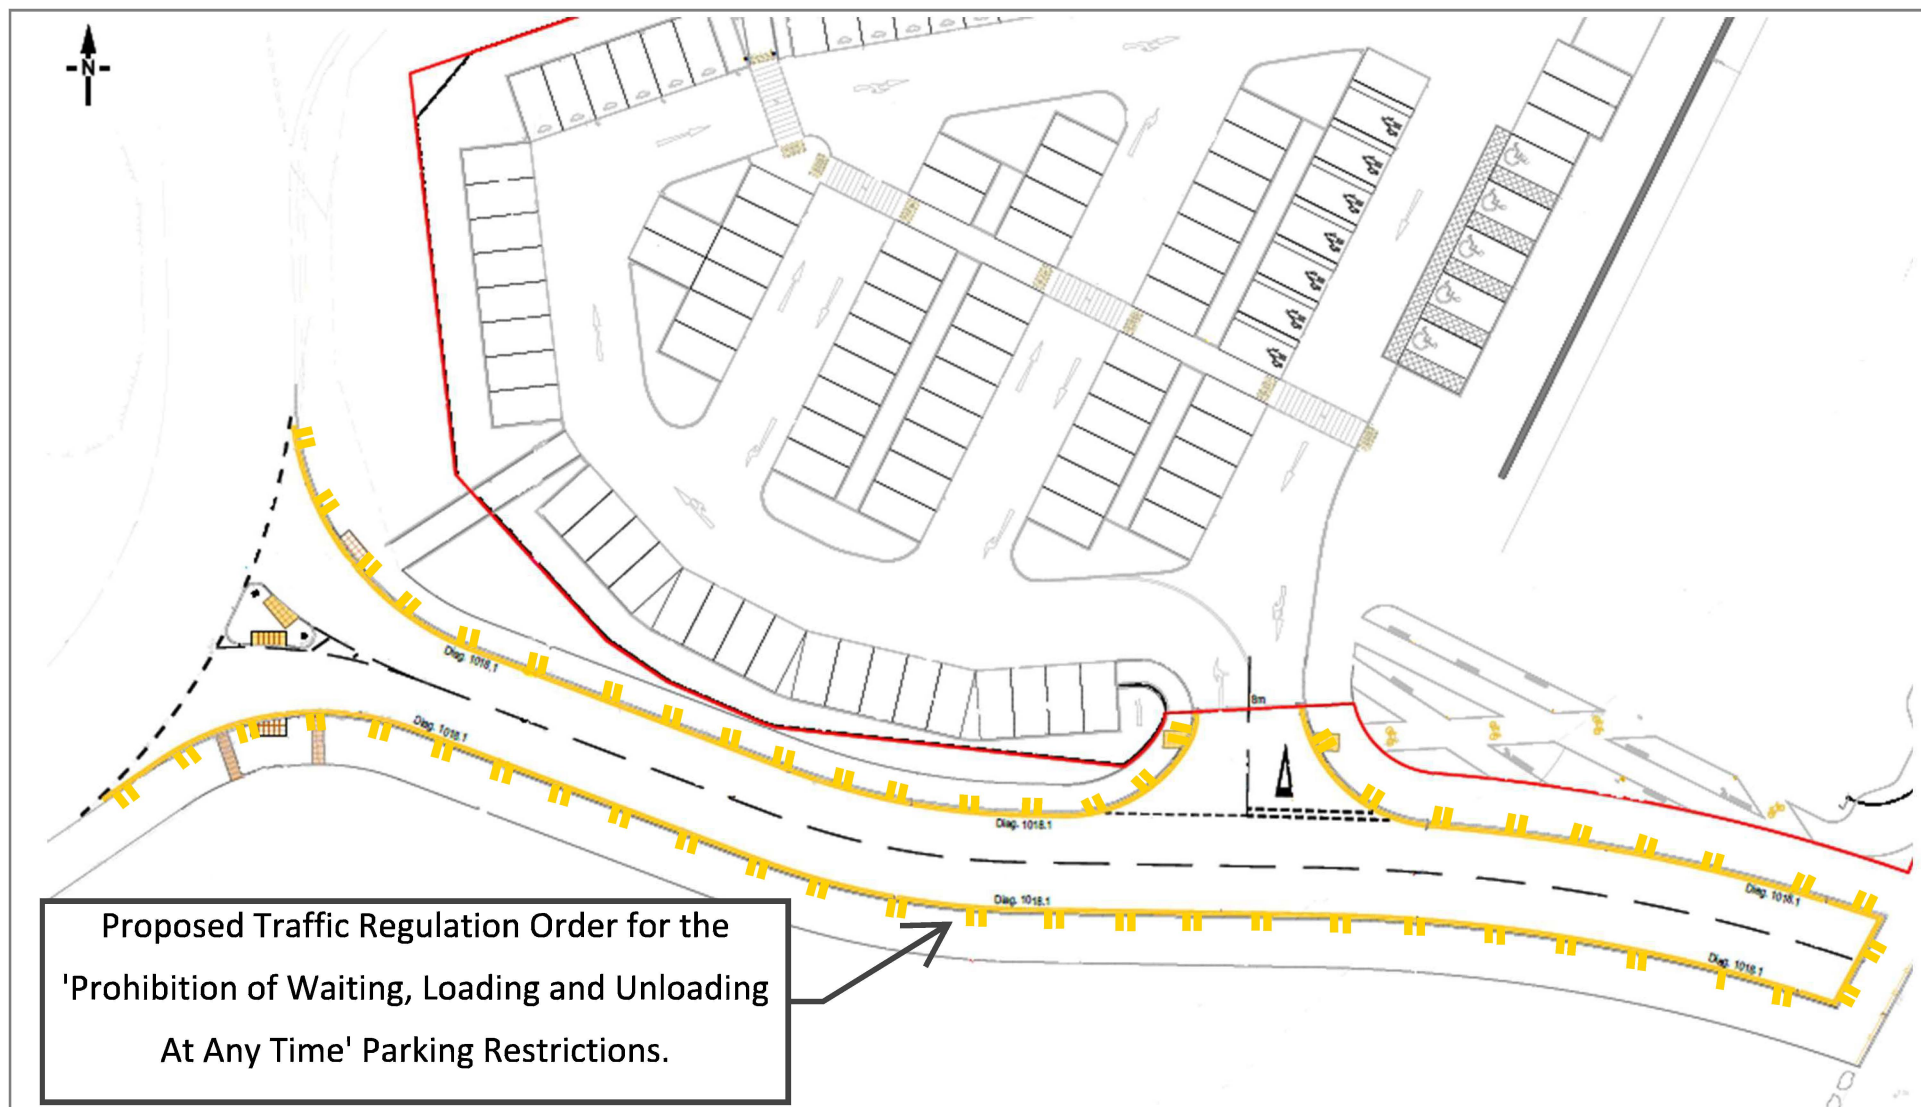

Ffordd Llyn Halen - Porthcawl

- Prohibition of Waiting At Any Time Parking Restrictions
- Prohibition of Loading and Unloading At Any Time Parking Restrictions

© Crown Copyright and database right 2024.
Ordnance Survey 100023405.
+Hawlfraint a
lawliau cronfa ddata'r Goron
2024. Rhif Trwydded yr
Arrolwg Ordnans 100023405.

SCALE	NOT TO SCALE
DATE	13.06.2024
DRAWING No.	EB24.01
DRAWN BY	BCBC