

BRIDGEND COUNTY BOROUGH COUNCIL (PROHIBITION AND RESTRICTION OF WAITING AND LOADING AND PARKING PLACES) (CONSOLIDATION) ORDER 2024 (AMENDMENT NO. 4) ORDER 2026

BRIDGEND COUNTY BOROUGH COUNCIL (hereinafter referred to as “the Council”) hereby makes the following Order in exercise of their powers under Sections 1(1), 2(1) to (2), 4, 32, 35, 36, 45, 46, 47, 49, 51, 52 and 53 and 124(1) and Part IV of Schedule 9 of the Road Traffic Regulation Act 1984 (the Act of 1984) as amended, and of all other enabling powers and after consultation with the Chief Officer of Police and in accordance with Part III of Schedule 9 to the Act of 1984 the effect of which is the **BRIDGEND COUNTY BOROUGH COUNCIL (PROHIBITION AND RESTRICTION OF WAITING AND LOADING AND PARKING PLACES)(CONSOLIDATION) ORDER 2024**, as amended, (“the Consolidation Order) is hereby further amended as follows:-

1. The Order Plans specified in Column 1 of the Schedule to this Order are hereby revoked and the revised Order Plans specified in Column 2 of the Schedule to this Order are hereby inserted in substitution.
2. The Order Plans specified in Column 2 of the Schedule to this Order are hereby incorporated into “the Plans” as defined in the Consolidation Order and contained in Schedule 1 of the Consolidation Order.
3. Schedule 2 of the Consolidation Order is amended as follows:

by the deletion of the wording ‘AC63’ and insertion in substitution the following wording:‘AC63 Rev 1’ and from the date this order takes effect Schedule 2 of the Consolidation Order shall be read and construed accordingly.

4. Schedule 2 of the Consolidation Order is amended as follows:-

by the deletion of the wording ‘AC64’ and insertion in substitution the following wording:‘AC64 Rev 1’ and from the date this order takes effect Schedule 2 of the Consolidation Order shall be read and construed accordingly.

5. The Third Schedule of the Consolidation Order is amended as follows from the date this order takes effect to incorporate the Areas listed to the Resident’s Permit Areas subject to a Permit Charge:

Under the heading **RESIDENT’S PERMIT AREAS (SUBJECT TO A PERMIT CHARGE)** the addition of the following wording immediately after the Zone 8 table:

<i>ZONE 2</i>	
<i>CAE DRE STREET</i>	<i>BRIDGEND</i>
<i>SUNNYSIDE ROAD</i>	<i>BRIDGEND</i>
<i>SUNNYSIDE ACCESS ROAD</i>	<i>BRIDGEND</i>

6. Insofar as any provision of this Order conflicts with a provision which is contained in an Order made or having effect as if made under the Act and existing at the time when this Order comes into operation and which imposes a restriction on vehicles in the lengths of roads and sides of lengths of roads delineated on the Order Plans specified in the Schedule of this Order that provision of this Order shall prevail.
7. The restrictions prohibitions and requirements imposed by this Order shall be in addition to and not in derogation from any restriction or requirements imposed by any regulations or Order made or having effect as if made under the Act or by or under any other enactment.
8. Any reference in this Order to any enactment shall be construed as a reference to that enactment as amended, applied, consolidated, re-enacted by or as having effect by virtue of any subsequent enactment.
9. The Interpretation Act 1978 shall apply to the interpretation of this Order as it applies to the interpretation of an Act of Parliament.
10. Save as varied by this Order the Consolidation Order will remain in full force and effect.
11. This Order shall come into force on the 27/02/2026 and may be cited as the "BRIDGEND COUNTY BOROUGH COUNCIL (PROHIBITION AND RESTRICTION OF WAITING AND LOADING AND PARKING PLACES) (CONSOLIDATION) ORDER 2024 (AMENDMENT NO.4) ORDER 2026 ".

Dated:11/02/2026

THE COMMON SEAL of **BRIDGEND**)
COUNTY BOROUGH COUNCIL)
was hereunto affixed in the presence of:-)




Authorised Signatory:


SCHEDULE
(ORDER PLANS TO BE REVOKED AND INSERTED)

<u>Column One</u> <u>Order Plan</u> <u>Revoked</u>	<u>Date</u>	<u>Column Two</u> <u>Order Plan</u> <u>Inserted (as attached)</u>	<u>Date</u>
1. AC63	29.11.2024	AC63 REV 1	11.02.2026
2. AC64	29.11.2024	AC64 REV 1	11.02.2026

This document is available in Welsh / Mae'r ddogfen hon ar gael yn Gymraeg

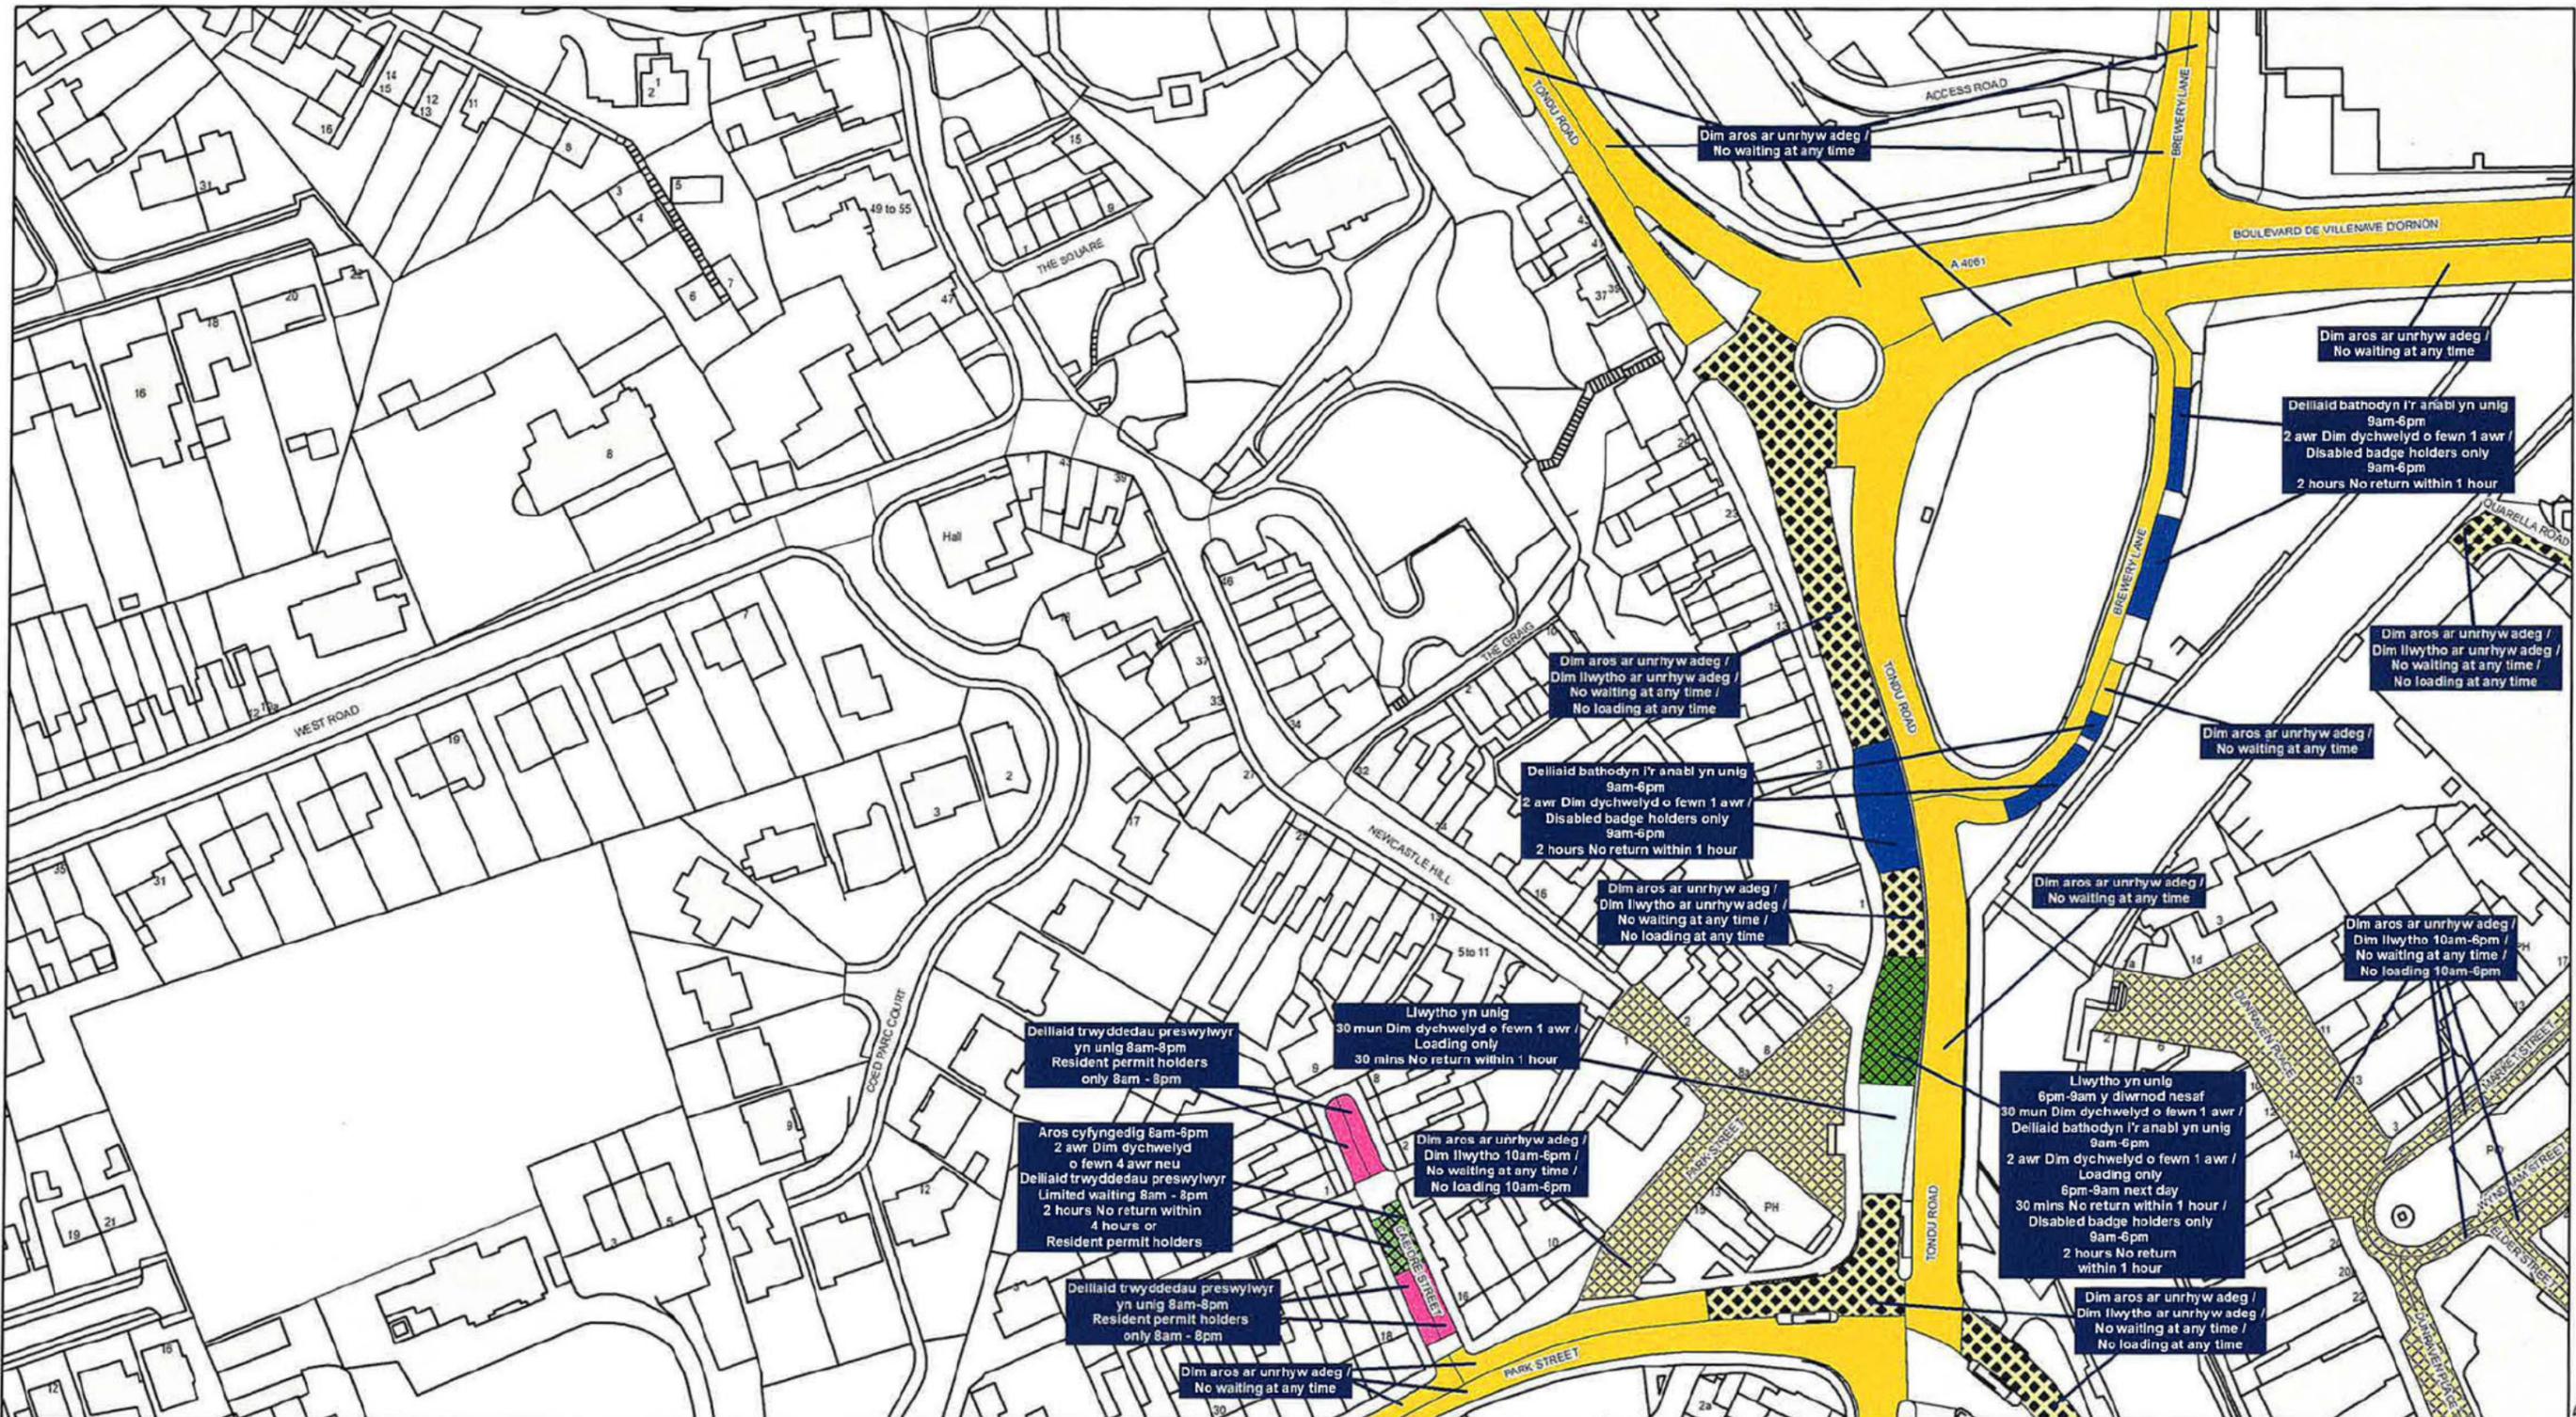

Cyngor Bwrdeistref Sirol



**GORCHYMYN CYNGOR BURDEISTREF SIROL
PEN-Y-BONT AR OGWR
(GWAHARDD A CHYFYNGU AR FANNAU
AROS A LLWYTHO A PHARCIO) (CYDGRYNHOI) 2024
(DIWYGIAD RHIF 4) 2026**

**BRIDGEND COUNTY BOROUGH COUNCIL
(PROHIBITION AND RESTRICTION OF WAITING
AND LOADING AND PARKING PLACES)
(CONSOLIDATION) ORDER 2024
(AMENDMENT NO. 4) ORDER 2026**

Allwedd Cyfyngu / Restriction Key

Dim Aros Unrhyw Bryd / No Waiting At Any Time

Dim Aros / Dim Llwytho / No Waiting / No Loading

Deiliaid Trwydded Yn Unig / Permit Holders Only

Aros Cyfyngedig / Limited Waiting

Dim Aros Unrhyw Bryd / Dim Llwytho Unrhyw Bryd / No Waiting At Any Time / No Loading At Any Time

Deiliaid Bathodyn Anabledd Yn Unig / Disabled Badge Holders Only

Cyfyngiad Defnydd Ddeuol / Dual Use Restriction

Cyfyngiad Amrywiol / Miscellaneous Restriction

Dim Aros Unrhyw Bryd / Dim Llwytho / No Waiting At Any Time / No Loading

Baeau Tacsï / Taxi Bays

Ysgol Cadw Clir / School Keep Clear

Cyfyngiad Parthol / Zonal Restriction

Dim Aros / No Waiting

Llwytho Yn Unig / Loading Only

Clirffyrdd / Clearways


Arall / Other

Ffin BCBC / BCBC Boundary

DYDDIAD
DATE
11/02/2026

GRADDFFA
SCALE
1:1,250

RHIF Y MAP
MAP NUMBER
AC63 Rev 1

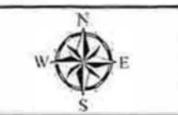

©Hawlfraint a hawliau cronfa ddata'r Goron 2026. Rhif Trwydded yr Arolwg Ordnans AC0000851951
©Crown Copyright and database right 2026. Ordnance Survey AC0000851951

TRA001-1501 Order CPE