

**BRIDGEND COUNTY BOROUGH COUNCIL (PROHIBITION AND RESTRICTION
OF WAITING AND LOADING AND PARKING PLACES) (CONSOLIDATION)
ORDER 2024**
AMENDMENT ORDER No. 5 2026

WHEREAS the Bridgend County Borough Council (hereinafter referred to as “the Council”) hereby make the following Order in exercise of their powers under Sections (1), 2(1) to (2), 4, 32, 35, 124(1) and Part IV of Schedule 9 of the Road Traffic Regulation Act 1984 (the Act of 1984), as amended, the Traffic Management Act 2004 and of all other enabling powers and after consultation with the Chief Officer of Police and in accordance with Part III of Schedule 9 to the Act of 1984 to amend the BRIDGEND COUNTY BOROUGH COUNCIL (PROHIBITION AND RESTRICTION OF WAITING AND LOADING AND PARKING PLACES) (CONSOLIDATION) ORDER 2024, as amended, (“the Consolidation Order”), the effect of which will be:-


1. Revoke the Order Plans specified in Column 1 of the Schedule to this Order and insert the revised Order Plans specified in Column 2 of the Schedule to this Order in substitution.
2. The Order Plans specified in Column 2 of the Schedule to this Order are from the date that this Order comes into force incorporated into “the Plans” as defined in the Consolidation Order and contained in Schedule 1 of the Consolidation Order.
3. *Schedule 2 of the Consolidation Order is amended as follows:-*
 - (i) *by the deletion of the wording ‘H69’ from the Title Plan Index table and the insertion in substitution of the wording ‘H69 Rev 1’ and from the date this Order comes into force Schedule 2 of the Consolidation Order shall be read and construed accordingly.*
 - (ii) *by the deletion of the wording ‘H70’ from the Title Plan Index table and the insertion in substitution of the wording ‘H70 Rev 1’ and from the date this Order comes into force Schedule 2 of the Consolidation Order shall be read and construed accordingly.*
 - (iii) *by the deletion of the wording ‘I70’ from the Title Plan Index table and the insertion in substitution of the wording ‘I70 Rev 1’ and from the date this Order comes into force Schedule 2 of the Consolidation Order shall be read and construed accordingly.*
 - (iv) *by the deletion of the wording ‘I71’ from the Title Plan Index table and the insertion in substitution of the wording ‘I71 Rev 1’ and from the date this Order comes into force Schedule 2 of the Consolidation Order shall be read and construed accordingly.*
 - (v) *by the deletion of the wording ‘I72’ from the Title Plan Index table and the insertion in substitution of the wording ‘I72 Rev 1’ and from the date this Order comes into force Schedule 2 of the Consolidation Order shall be read and construed accordingly.*
 - (vi) *by the deletion of the wording ‘I73’ from the Title Plan Index table and the insertion in substitution of the wording ‘I73 Rev 1’ and from the date this Order comes into force Schedule 2 of the Consolidation Order shall be read and construed accordingly.*

4. Insofar as any provision of this Order conflicts with a provision which is contained in an Order made or having effect as if made under the Act and existing at the time when this Order comes into operation and which imposes a restriction on vehicles in the lengths of roads and sides of lengths of roads delineated on the Order Plans specified in the Schedule of this Order that provision of this Order shall prevail.
5. The restrictions prohibitions and requirements imposed by this Order shall be in addition to and not in derogation from any restriction or requirements imposed by any regulations or Order made or having effect as if made under the Act or by or under any other enactment.
6. Any reference in this Order to any enactment shall be construed as a reference to that enactment as amended, applied, consolidated, re-enacted by or as having effect by virtue of any subsequent enactment.
7. The Interpretation Act 1978 shall apply to the interpretation of this Order as it applies to the interpretation of an Act of Parliament.
8. This Order shall come into force on the 17/07/2026 and may be cited as the **BRIDGEND COUNTY BOROUGH COUNCIL (PROHIBITION AND RESTRICTION OF WAITING AND LOADING AND PARKING PLACES) (CONSOLIDATION) ORDER 2024**
AMENDMENT ORDER No. 5 2026

Dated: 01/07/2026

THE COMMON SEAL of BRIDGEND
COUNTY BOROUGH COUNCIL
was hereunto affixed in the presence of:-

)
)
)

 

Authorised Signatory:



<u>SCHEDULE</u>			
<u>Column One</u> <u>Map Schedule</u>	<u>Date</u>	<u>Column Two</u> <u>Map Schedule</u>	<u>Date</u>
1. H69	29.11.2024	H69 Rev 1	1.07.2026
2. H70	29.11.2024	H70 Rev 1	1.07.2026
3. I70	29.11.2024	I70 Rev 1	1.07.2026
4. I71	29.11.2024	I71 Rev 1	1.07.2026
5. I72	29.11.2024	I72 Rev1	1.07.2026
6. I73	29.11.2024	I73 Rev1	1.07.2026

Mae'r ddogfen hon ar gael yn Gymrae/ This document is available in Welsh



Cyngor Bwrdeistref Sirol



GORCHYMYN CYNGOR BWRDEISTREF SIROL
PEN-Y-BONT AR OGWR
(GWAHARDD A CHYFYNGU AR FANNAU
AROS A LLWYTHO A PHARCIO)
(CYDGRYHWOI) 2024
GORCHYMYN DIWYGIO RHIF 5 2026

BRIDGEND COUNTY BOROUGH COUNCIL
(PROHIBITION AND RESTRICTION
OF WAITING AND LOADING
AND PARKING PLACES)
(CONSOLIDATION) ORDER 2024
AMENDMENT ORDER No. 5 2026

©Hawlfraint a hawliau cronfa ddata'r Goron 2026. Rhif Trwydded yr Arolwg Ordnans AC0000851951
©Crown Copyright and database right 2026. Ordnance Survey AC0000851951

Allwedd Cyfyngu / Restriction Key

 Dim Aros Unrhyw Bryd /
No Waiting At Any Time

 Dim Aros / Dim Llwytho
No Waiting / No Loading

 Deiliaid Trwydded Yn Unig
Permit Holders Only

 Aros Cyfyngedig
Limited Waiting

 Dim Aros Unrhyw Bryd /
Dim Llwytho Unrhyw Bryd
No Waiting At Any Time /
No Loading At Any Time

 Deiliaid Bathodyn Anabledd Yn Unig
Disabled Badge Holders Only

 Cyfyngiad Defnydd Ddeuol
Dual Use Restriction

 Cyfyngiad Amrywiol
Miscellaneous Restriction

 Dim Aros Unrhyw Bryd /
Dim Llwytho
No Waiting At Any Time /
No Loading

 Baeau Tacsi
Taxi Bays

 Ysgol Cadw Clir
School Keep Clear

 Cyfyngiad Parthol
Zonal Restriction

 Dim Aros
No Waiting

 Llwytho Yn Unig
Loading Only

 Clirffyrdd
Clearways


Arall / Other


 Ffin BCBC
BCBC Boundary

DYDDIAD
DATE
01/07/2026

GRADDFA
SCALE
1:1,250

RHIF Y MAP
MAP NUMBER
H69 Rev 1

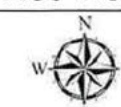

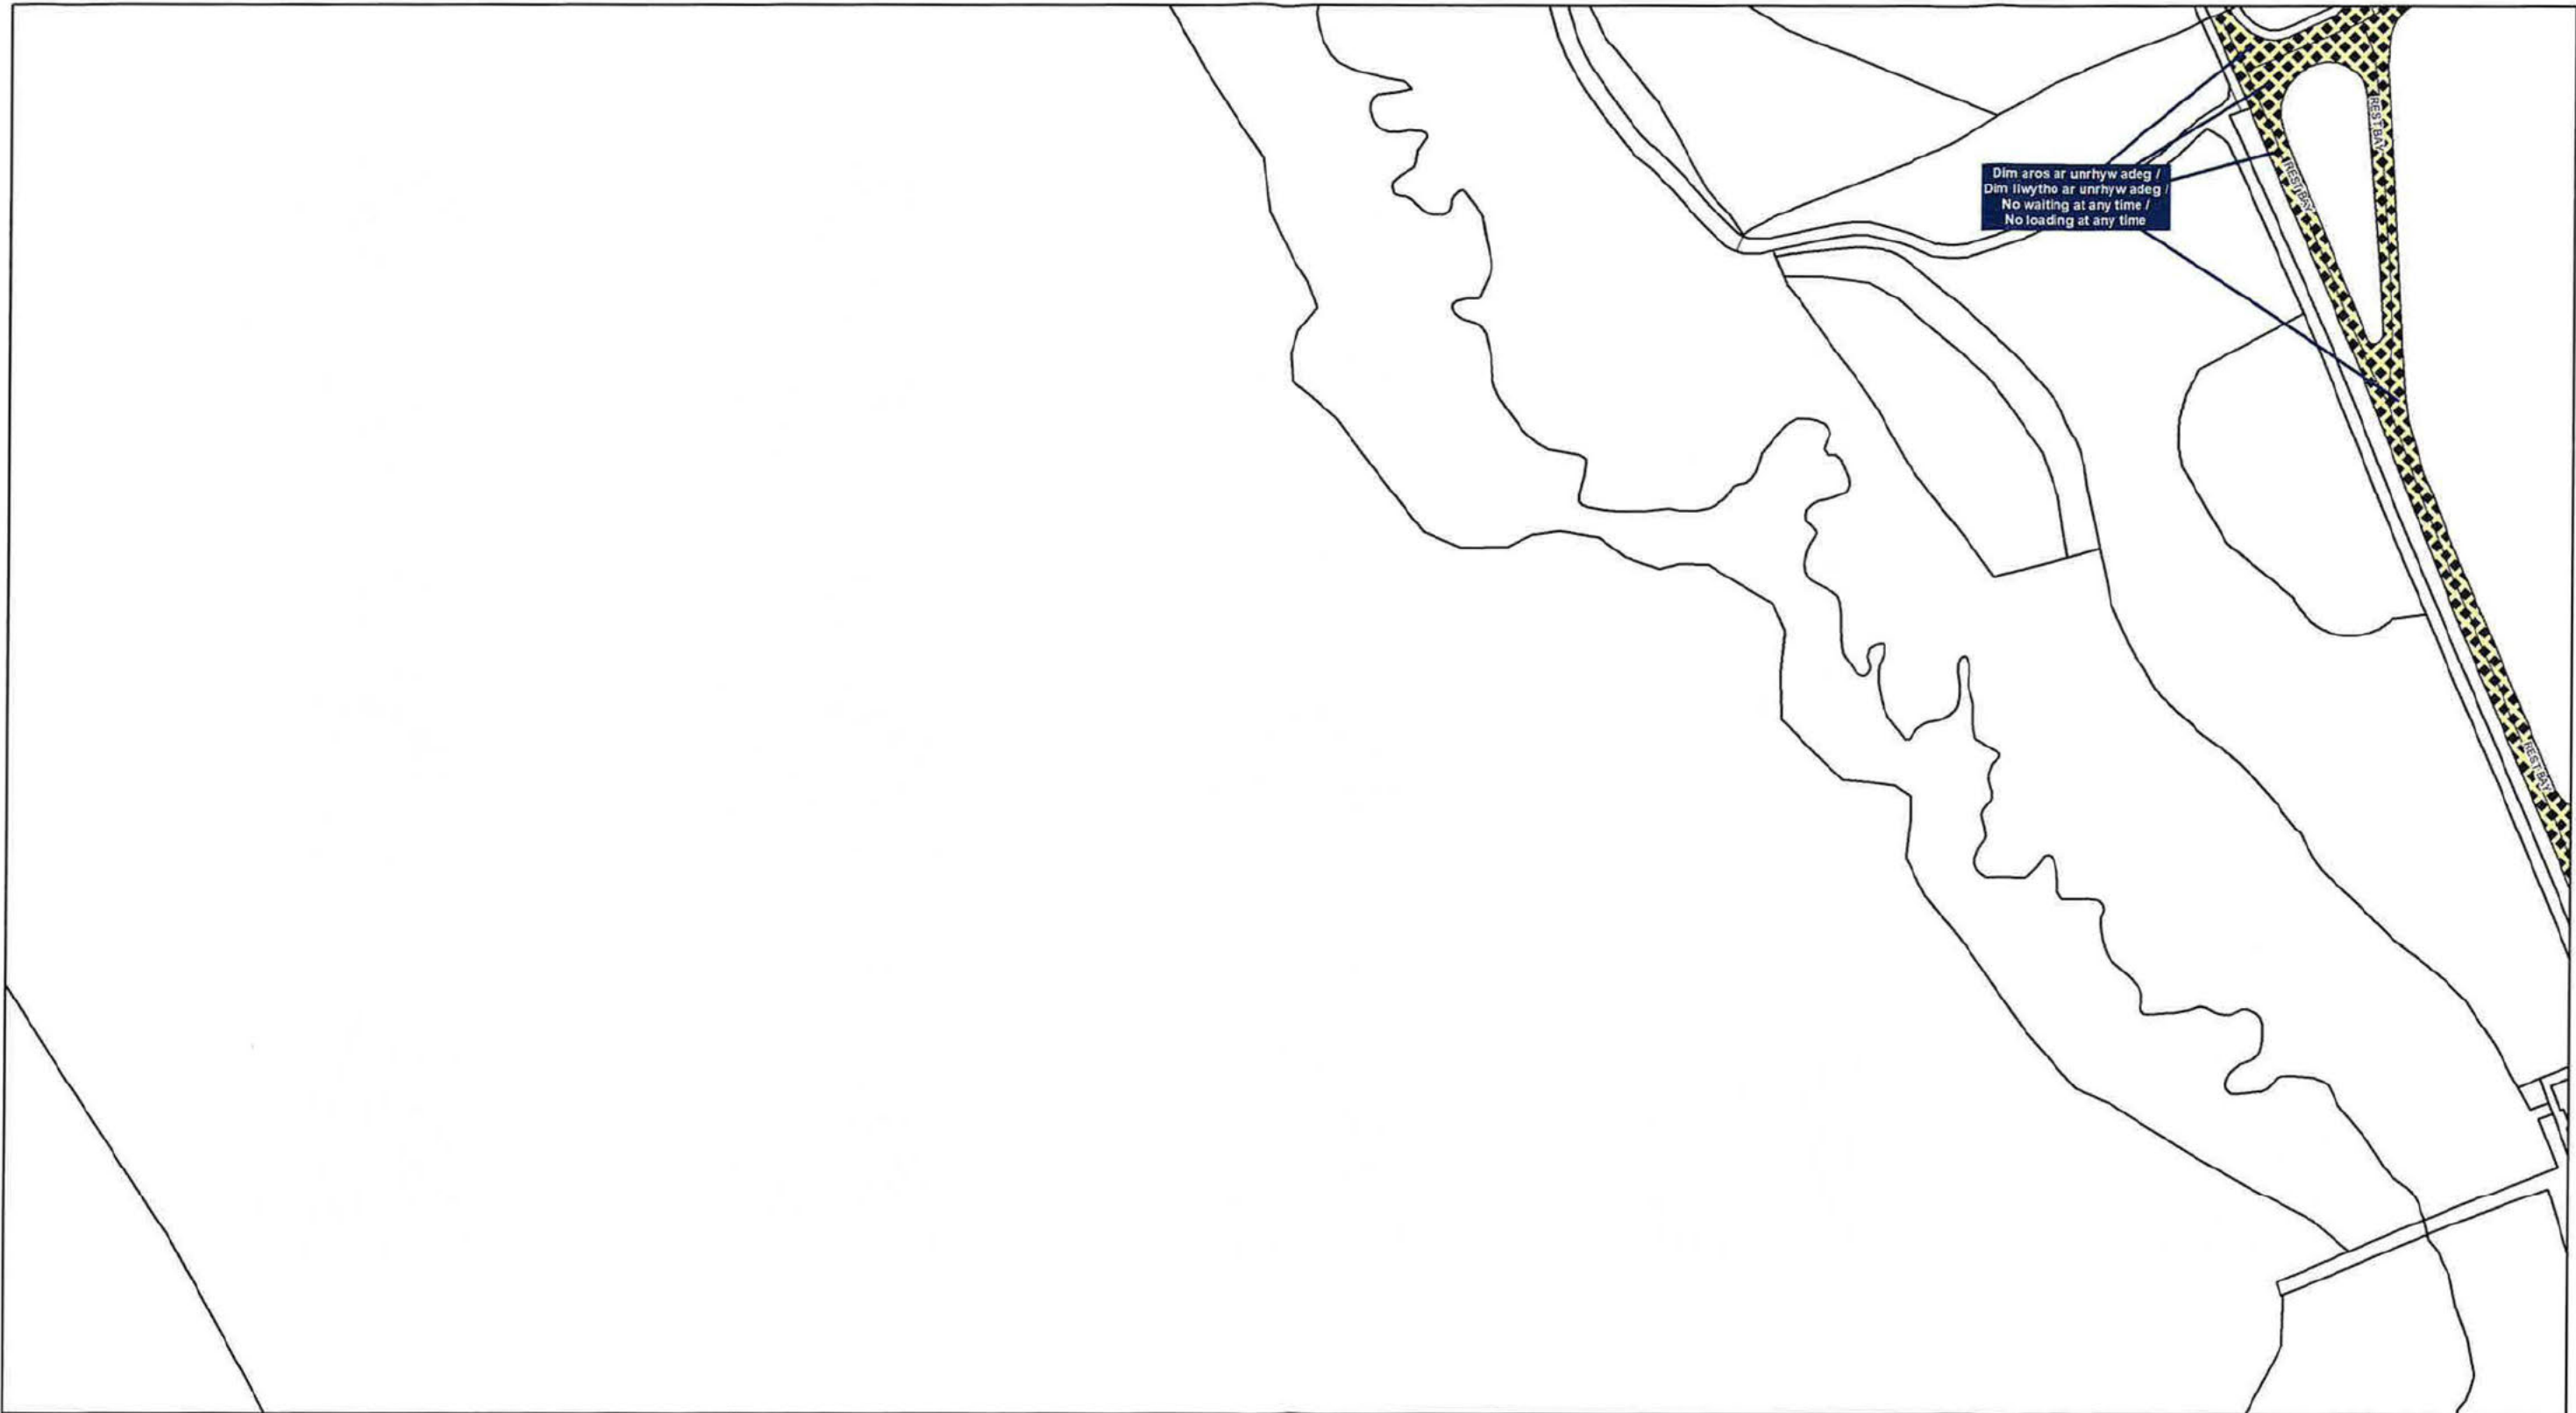

Cynigwr Bwrdeistref Sirol



GORCHYMYN CYNGOR BWRDEISTREF SIROL
PEN-Y-BONT AR OGWR
(GWAHARDD A CHYFYNGU AR FANNAU
AROS A LLWYTHO A PHARCIO)
(CYDGRYNHOF) 2024
GORCHYMYN DIWYGIO RHIF 5 2026

BRIDGEND COUNTY BOROUGH COUNCIL
(PROHIBITION AND RESTRICTION
OF WAITING AND LOADING
AND PARKING PLACES)
(CONSOLIDATION) ORDER 2024
AMENDMENT ORDER No. 5 2026

©Hawlfraint a hawliau cronfa ddata'r Goron 2026. Rhif Trwydded yr Arolwg Ordnans AC0000851951
©Crown Copyright and database right 2026. Ordnance Survey AC0000851951

Allwedd Cyfyngu / Restriction Key

 Dim Aros Unrhyw Bryd /
No Waiting At Any Time

 Dim Aros / Dim Llwytho
No Waiting / No Loading

 Deiliaid Trwydded Yn Unig
Permit Holders Only

 Aros Cyfyngedig
Limited Waiting

 Dim Aros Unrhyw Bryd /
Dim Llwytho Unrhyw Bryd
No Waiting At Any Time /
No Loading At Any Time

 Deiliaid Bathodyn Anabledd Yn Unig
Disabled Badge Holders Only

 Cyfyngiad Defnydd Ddeuol
Dual Use Restriction

 Cyfyngiad Amrywiol
Miscellaneous Restriction

 Dim Aros Unrhyw Bryd /
Dim Llwytho
No Waiting At Any Time /
No Loading

 Baeau Taccsi
Taxi Bays

 Ysgol Cadw Clir
School Keep Clear

 Cyfyngiad Parthol
Zonal Restriction

 Dim Aros
No Waiting

 Llwytho Yn Unig
Loading Only

 Clirffyrdd
Clearways


Arall / Other

 Ffin BCBC
BCBC Boundary

DYDDIAD
DATE
01/07/2026

GRADDFA
SCALE
1:1,250

RHIF Y MAP
MAP NUMBER
H70 Rev 1

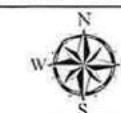



Cyngor Bwrdeistref Sirol



GORCHYMYN CYNGOR BURDEISTREF SIROL
PEN-Y-BONT AR OGWR
(GWAHARDD A CHYFYNGU AR FANNAU
AROS A LLWYTHO A PHARCIO)
(CYDGRYNHGI) 2024
GORCHYMYN DIWYGIO RHIF 5 2026

BRIDGEND COUNTY BOROUGH COUNCIL
(PROHIBITION AND RESTRICTION
OF WAITING AND LOADING
AND PARKING PLACES)
(CONSOLIDATION) ORDER 2024
AMENDMENT ORDER No. 5 2026

©Hawlfraint a hawllau cronfa ddata'r Goron 2026. Rhif Trwydded yr Arolwg Ordnans AC0000851951
©Crown Copyright and database right 2026. Ordnance Survey AC0000851951

Allwedd Cyfyngu / Restriction Key

Dim Aros Unrhyw Bryd / No Waiting At Any Time

Dim Aros / Dim Llwytho / No Waiting / No Loading

Deiliaid Trwydded Yn Unig / Permit Holders Only

Aros Cyfyngedig / Limited Waiting

Dim Aros Unrhyw Bryd / Dim Llwytho Unrhyw Bryd / No Waiting At Any Time / No Loading At Any Time

Deiliaid Bathodyn Anabledd Yn Unig / Disabled Badge Holders Only

Cyfyngiad Defnydd Ddeuol / Dual Use Restriction

Cyfyngiad Amrywiol / Miscellaneous Restriction

Dim Aros Unrhyw Bryd / Dim Llwytho / No Waiting At Any Time / No Loading

Baeau Tacsï / Taxi Bays

Ysgol Cadw Clir / School Keep Clear

Cyfyngiad Parthol / Zonal Restriction

Dim Aros / No Waiting

Llwytho Yn Unig / Loading Only

Clirffyrdd / Clearways


Arall / Other

Ffin BCBC / BCBC Boundary

DYDDIAD
DATE
01/07/2026

GRADDFA
SCALE
1:1,250

RHIF Y MAP
MAP NUMBER
170 Rev 1

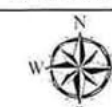



Cyngor Bwrdeistref Sirol



GORCHYMYN CYNGOR BWRDEISTREF SIROL
PEN-Y-BONT AR OGWR
(GWAHARDD A CHYFYNGU AR FANNAU
AROS A LLWYTHO A PHARCIO)
(CYDGRYHNOI) 2024
GORCHYMYN DIWYGIO RHIF 5 2026

BRIDGEND COUNTY BOROUGH COUNCIL
(PROHIBITION AND RESTRICTION
OF WAITING AND LOADING
AND PARKING PLACES)
(CONSOLIDATION) ORDER 2024
AMENDMENT ORDER No. 5 2026

Allwedd Cyfyngu / Restriction Key

Dim Aros Unrhyw Bryd /
No Waiting At Any Time

Dim Aros / Dim Llwytho
No Waiting / No Loading

Deiliaid Trwydded Yn Unig
Permit Holders Only

Aros Cyfyngedig
Limited Waiting

Dim Aros Unrhyw Bryd /
Dim Llwytho Unrhyw Bryd
No Waiting At Any Time /
No Loading At Any Time

Deiliaid Bathodyn Anabledd Yn Unig
Disabled Badge Holders Only

Cyfyngiad Defnydd Ddeuol
Dual Use Restriction

Cyfyngiad Amrywiol
Miscellaneous Restriction

Dim Aros Unrhyw Bryd /
Dim Llwytho
No Waiting At Any Time /
No Loading

Baeau Tacsi
Taxi Bays

Ysgol Cadw Clir
School Keep Clear

Cyfyngiad Parthol
Zonal Restriction

Dim Aros
No Waiting

Llwytho Yn Unig
Loading Only

Clirffyrdd
Clearways


Arall / Other

Ffin BCBC
BCBC Boundary

DYDDIAD
DATE
01/07/2026

GRADDFA
SCALE
1:1,250

RHIF Y MAP
MAP NUMBER
171 Rev 1

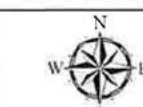



Cyngor Bwrdeistref Sirol



GORCHYMYN CYNGOR BWRDEISTREF SIROL
PEN-Y-BONT AR OGWR
(GWAHARDD A CHYFYNGU AR FANNAU
AROS A LLWYTHO A PHARCIO)
(CYDGRYNHÔL) 2024
GORCHYMYN DIWYGIO RHIF 5 2026

BRIDGEND COUNTY BOROUGH COUNCIL
(PROHIBITION AND RESTRICTION
OF WAITING AND LOADING
AND PARKING PLACES)
(CONSOLIDATION) ORDER 2024
AMENDMENT ORDER No. 5 2026

Allwedd Cyfyngu / Restriction Key

Dim Aros Unrhyw Bryd /
No Waiting At Any Time

Dim Aros / Dim Llwytho
No Waiting / No Loading

Deiliaid Trwydded Yn Unig
Permit Holders Only

Aros Cyfyngedig
Limited Waiting

Dim Aros Unrhyw Bryd /
Dim Llwytho Unrhyw Bryd
No Waiting At Any Time /
No Loading At Any Time

Deiliaid Bathodyn Anabledd Yn Unig
Disabled Badge Holders Only

Cyfyngiad Defnydd Ddeuol
Dual Use Restriction

Cyfyngiad Amrywiol
Miscellaneous Restriction

Dim Aros Unrhyw Bryd /
Dim Llwytho
No Waiting At Any Time /
No Loading

Baeau Taccsi
Taxi Bays

Ysgol Cadw Clir
School Keep Clear

Cyfyngiad Parthol
Zonal Restriction

Dim Aros
No Waiting

Llwytho Yn Unig
Loading Only

Clirffyrdd
Clearways


Arall / Other


Ffin BCBC
BCBC Boundary

DYDDIAD
DATE
01/07/2026

GRADDDFA
SCALE
1:1,250

RHIF Y MAP
MAP NUMBER
172 Rev 1

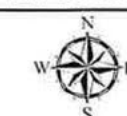

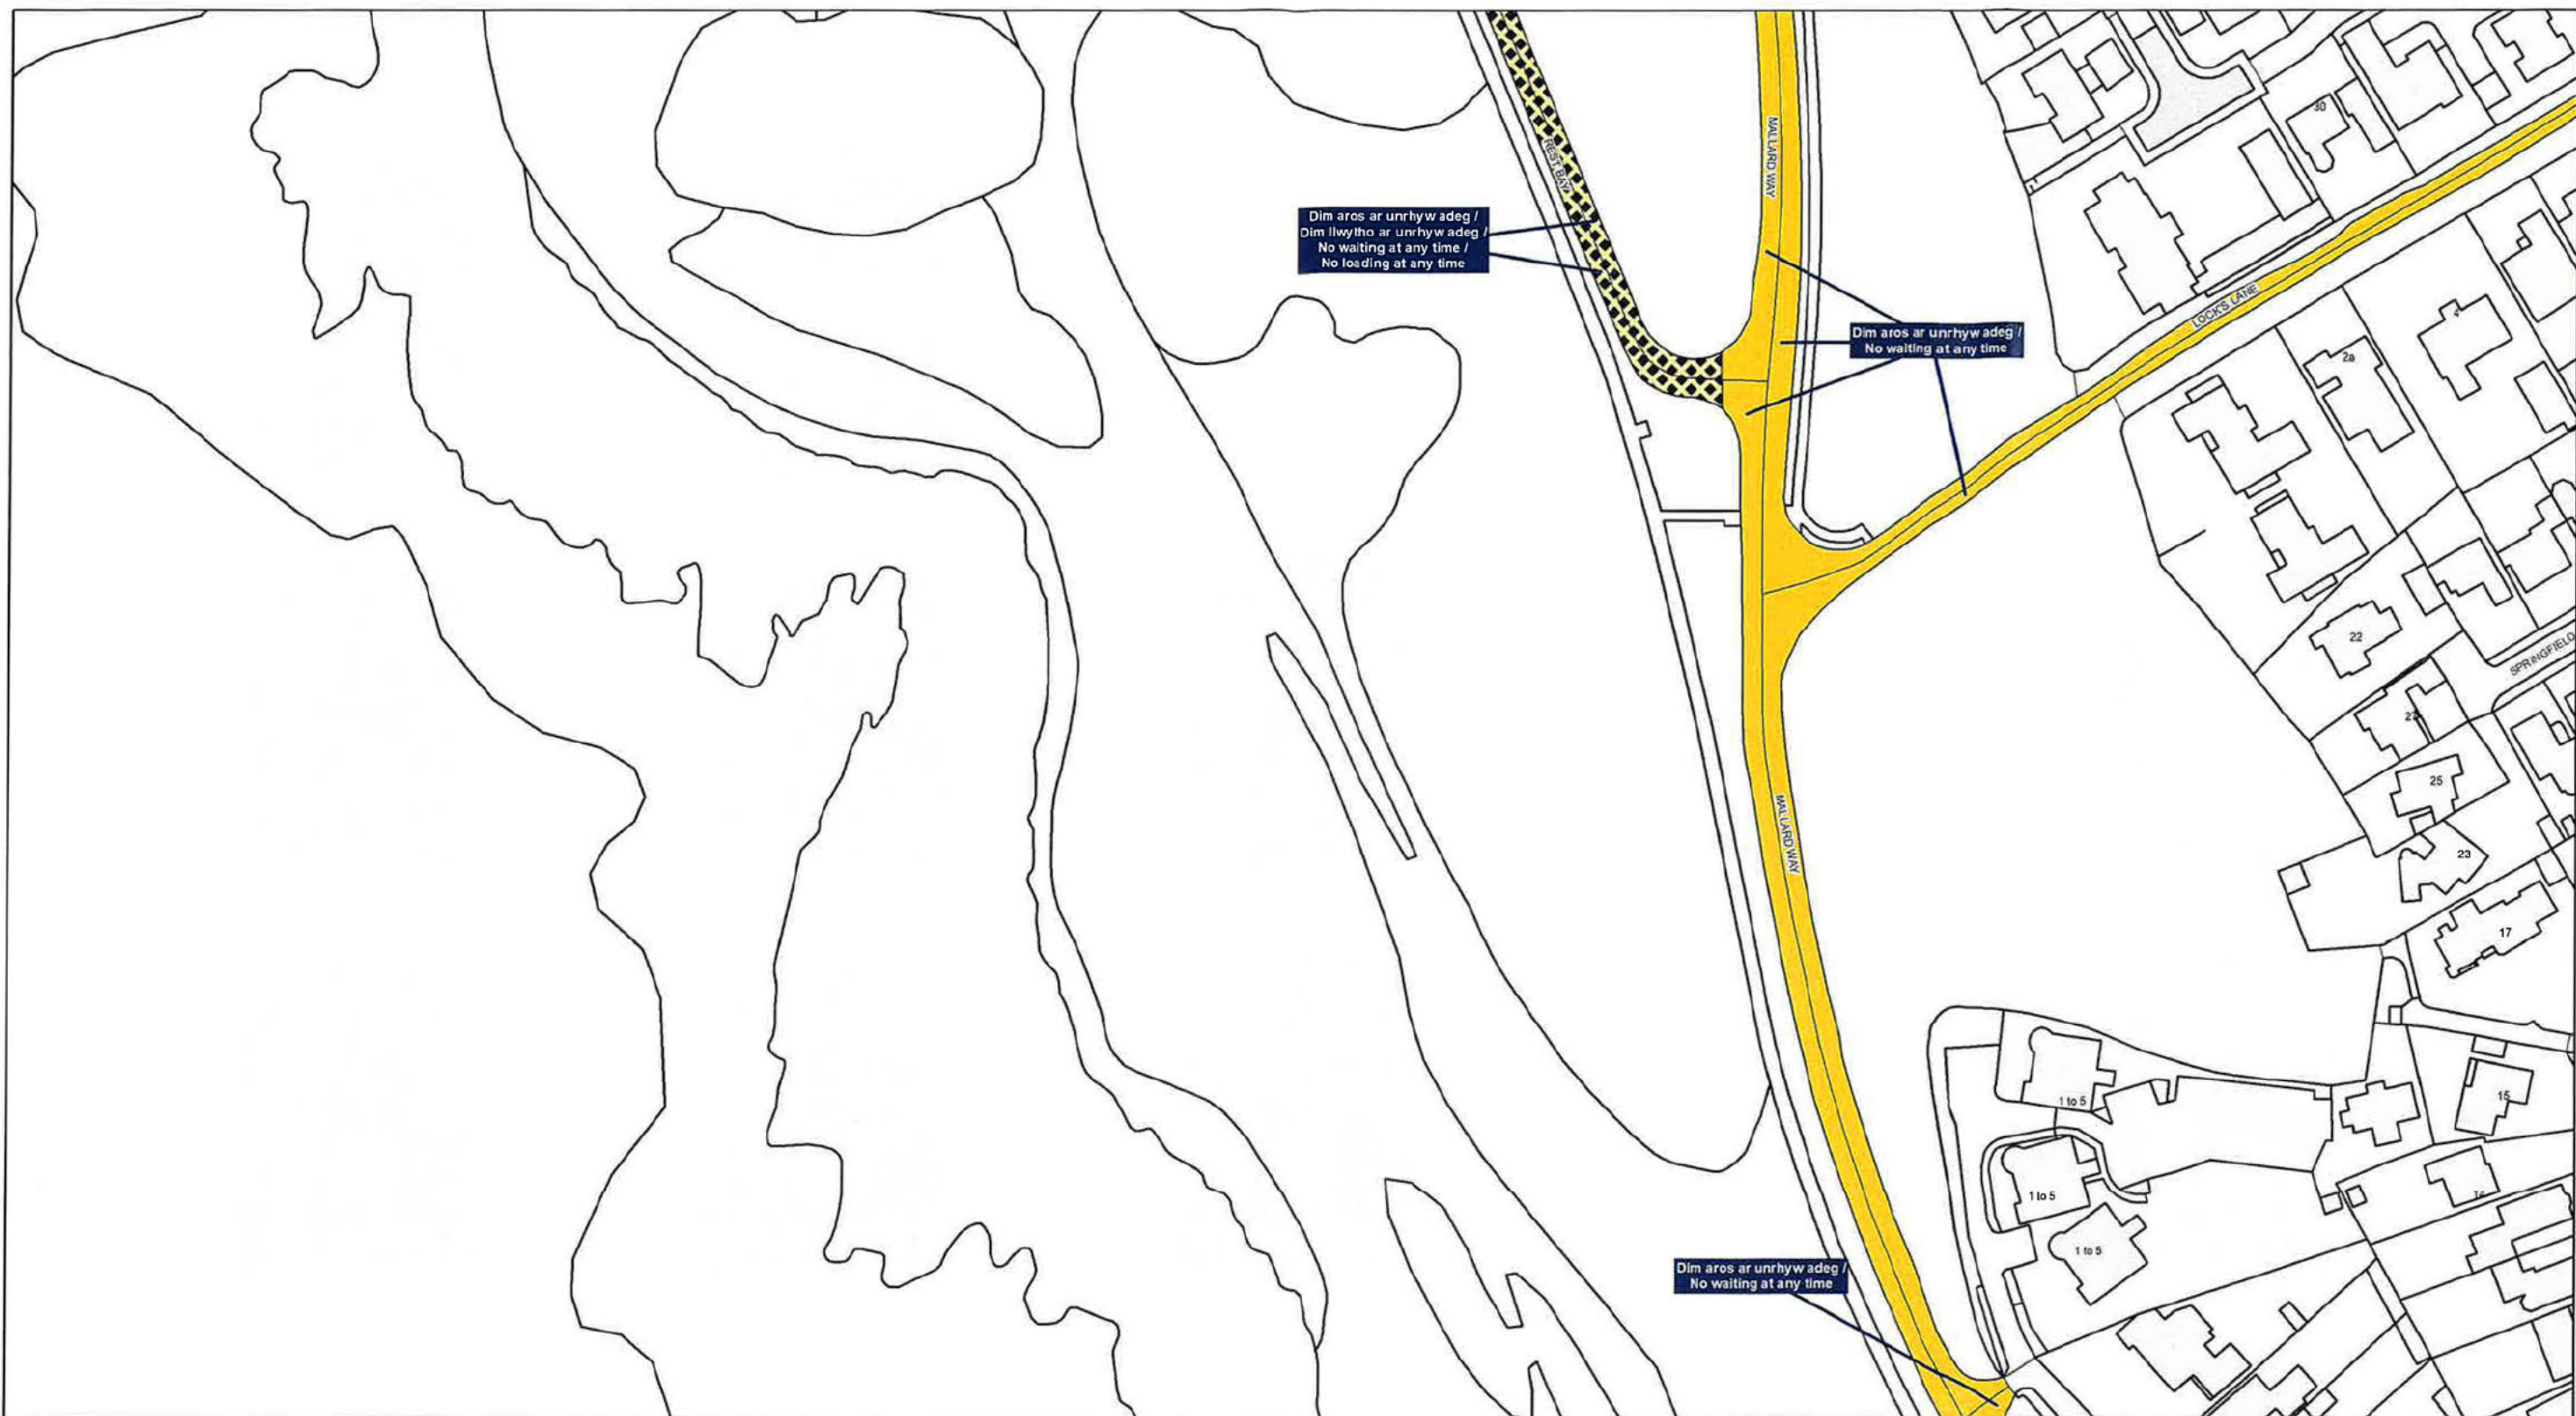

Cyngor Bwrdeistref Sirol



GORCHYMYN CYNGOR BWRDEISTREF SIROL
PEN-Y-BONT AR OGWR
(GWAHARDD A CHYFYNGU AR FANNAU
AROS A LLWYTHO A PHARCIO)
(CYDGRYNHOI) 2024
GORCHYMYN DIWYGIO RHIF 5 2026

BRIDGEND COUNTY BOROUGH COUNCIL
(PROHIBITION AND RESTRICTION
OF WAITING AND LOADING
AND PARKING PLACES)
(CONSOLIDATION) ORDER 2024
AMENDMENT ORDER No. 5 2026

Allwedd Cyfyngu / Restriction Key

 Dim Aros Unrhyw Bryd /
No Waiting At Any Time

 Dim Aros / Dim Llwytho
No Waiting / No Loading

 Deiliaid Trwydded Yn Unig
Permit Holders Only

 Aros Cyfyngedig
Limited Waiting

 Dim Aros Unrhyw Bryd /
Dim Llwytho Unrhyw Bryd
No Waiting At Any Time /
No Loading At Any Time

 Deiliaid Bathodyn Anabledd Yn Unig
Disabled Badge Holders Only

 Cyfyngiad Defnydd Ddeuol
Dual Use Restriction

 Cyfyngiad Amrywiol
Miscellaneous Restriction

 Dim Aros Unrhyw Bryd /
Dim Llwytho
No Waiting At Any Time /
No Loading

 Baeau Tacsï
Taxi Bays

 Ysgol Cadw Clir
School Keep Clear

 Cyfyngiad Parthol
Zonal Restriction

 Dim Aros
No Waiting

 Llwytho Yn Unig
Loading Only

 Clirffyrdd
Clearways

Arall / Other

 Ffin BCBC
BCBC Boundary

DYDDIAD
DATE
01/07/2026

GRADDFA
SCALE
1:1,250

RHIF Y MAP
MAP NUMBER
I73 Rev 1

