

**BRIDGEND COUNTY BOROUGH COUNCIL (PROHIBITION AND RESTRICTION  
OF WAITING AND LOADING AND PARKING PLACES) (CONSOLIDATION)  
ORDER 2024 (AMENDMENT No.1)  
ORDER 202--**

The Bridgend County Borough Council (hereinafter referred to as “the Council”) hereby make the following Order in exercise of their powers under Sections (1), 2(1) to (2), 4,124(1) and Part IV of Schedule 9 of the Road Traffic Regulation Act 1984 (the Act of 1984) as amended, the Traffic Management Act 2004 and of all other enabling powers and after consultation with the Chief Officer of Police and in accordance with Part III of Schedule 9 to the Act of 1984:-

1. The BRIDGEND COUNTY BOROUGH COUNCIL (PROHIBITION AND RESTRICTION OF WAITING AND LOADING AND PARKING PLACES) (CONSOLIDATION) ORDER 2024, (“the Consolidation Order”) is hereby amended by the revocation of the Order Plans specified in Column 1 of the Schedule to this Order and the insertion of the revised/new Order Plans specified in Column 2 of the Schedule to this Order.
2. The Order Plans specified in Column 2 of the Schedule to this Order is from the date that this Order takes effect incorporated into “the Plans” as defined in the Consolidation Order and contained in Schedule 1 of the Consolidation Order.
3. Insofar as any provision of this Order conflicts with a provision which is contained in an Order made or having effect as if made under the Act and existing at the time when this Order comes into operation and which imposes a restriction on vehicles in the lengths of roads and sides of lengths of roads delineated on the Order Plans specified in the Schedule of this Order that provision of this Order shall prevail.
4. The restrictions prohibitions and requirements imposed by this Order shall be in addition to and not in derogation from any restriction or requirements imposed by any regulations or Order made or having effect as if made under the Act or by or under any other enactment.
5. Any reference in this Order to any enactment shall be construed as a reference to that enactment as amended, applied, consolidated, re-enacted by or as having effect by virtue of any subsequent enactment.
6. The Interpretation Act 1978 shall apply to the interpretation of this Order as it applies to the interpretation of an Act of Parliament.
7. This Order shall come into force on the 00/00/202 and may be cited as the **BRIDGEND COUNTY BOROUGH COUNCIL (PROHIBITION AND RESTRICTION OF WAITING AND LOADING AND PARKING PLACES) (CONSOLIDATION) ORDER 2024 (AMENDMENT No. 1) ORDER 202--** .

Dated this                      day of                      2025

**THE COMMON SEAL of BRIDGEND**                      )  
**COUNTY BOROUGH COUNCIL**                      )  
was hereunto affixed in the presence of:-                      )


Authorised Signatory:


DRAFT

<b><u>SCHEDULE</u></b>			
<b><u>Column One</u></b>		<b><u>Column Two</u></b>	
<b><u>Map Schedule</u></b>	<b><u>Date</u></b>	<b><u>Map Schedule</u></b>	<b><u>Date</u></b>
1. AA47	29.11.2024	AA47 Rev 1	[ ** ]
2. NO TILE		Z47 Rev 0	[ ** ]

\*\* date inserted when order made

This document is available in Welsh / Mae'r ddogfen hon ar gael yn Gymraeg

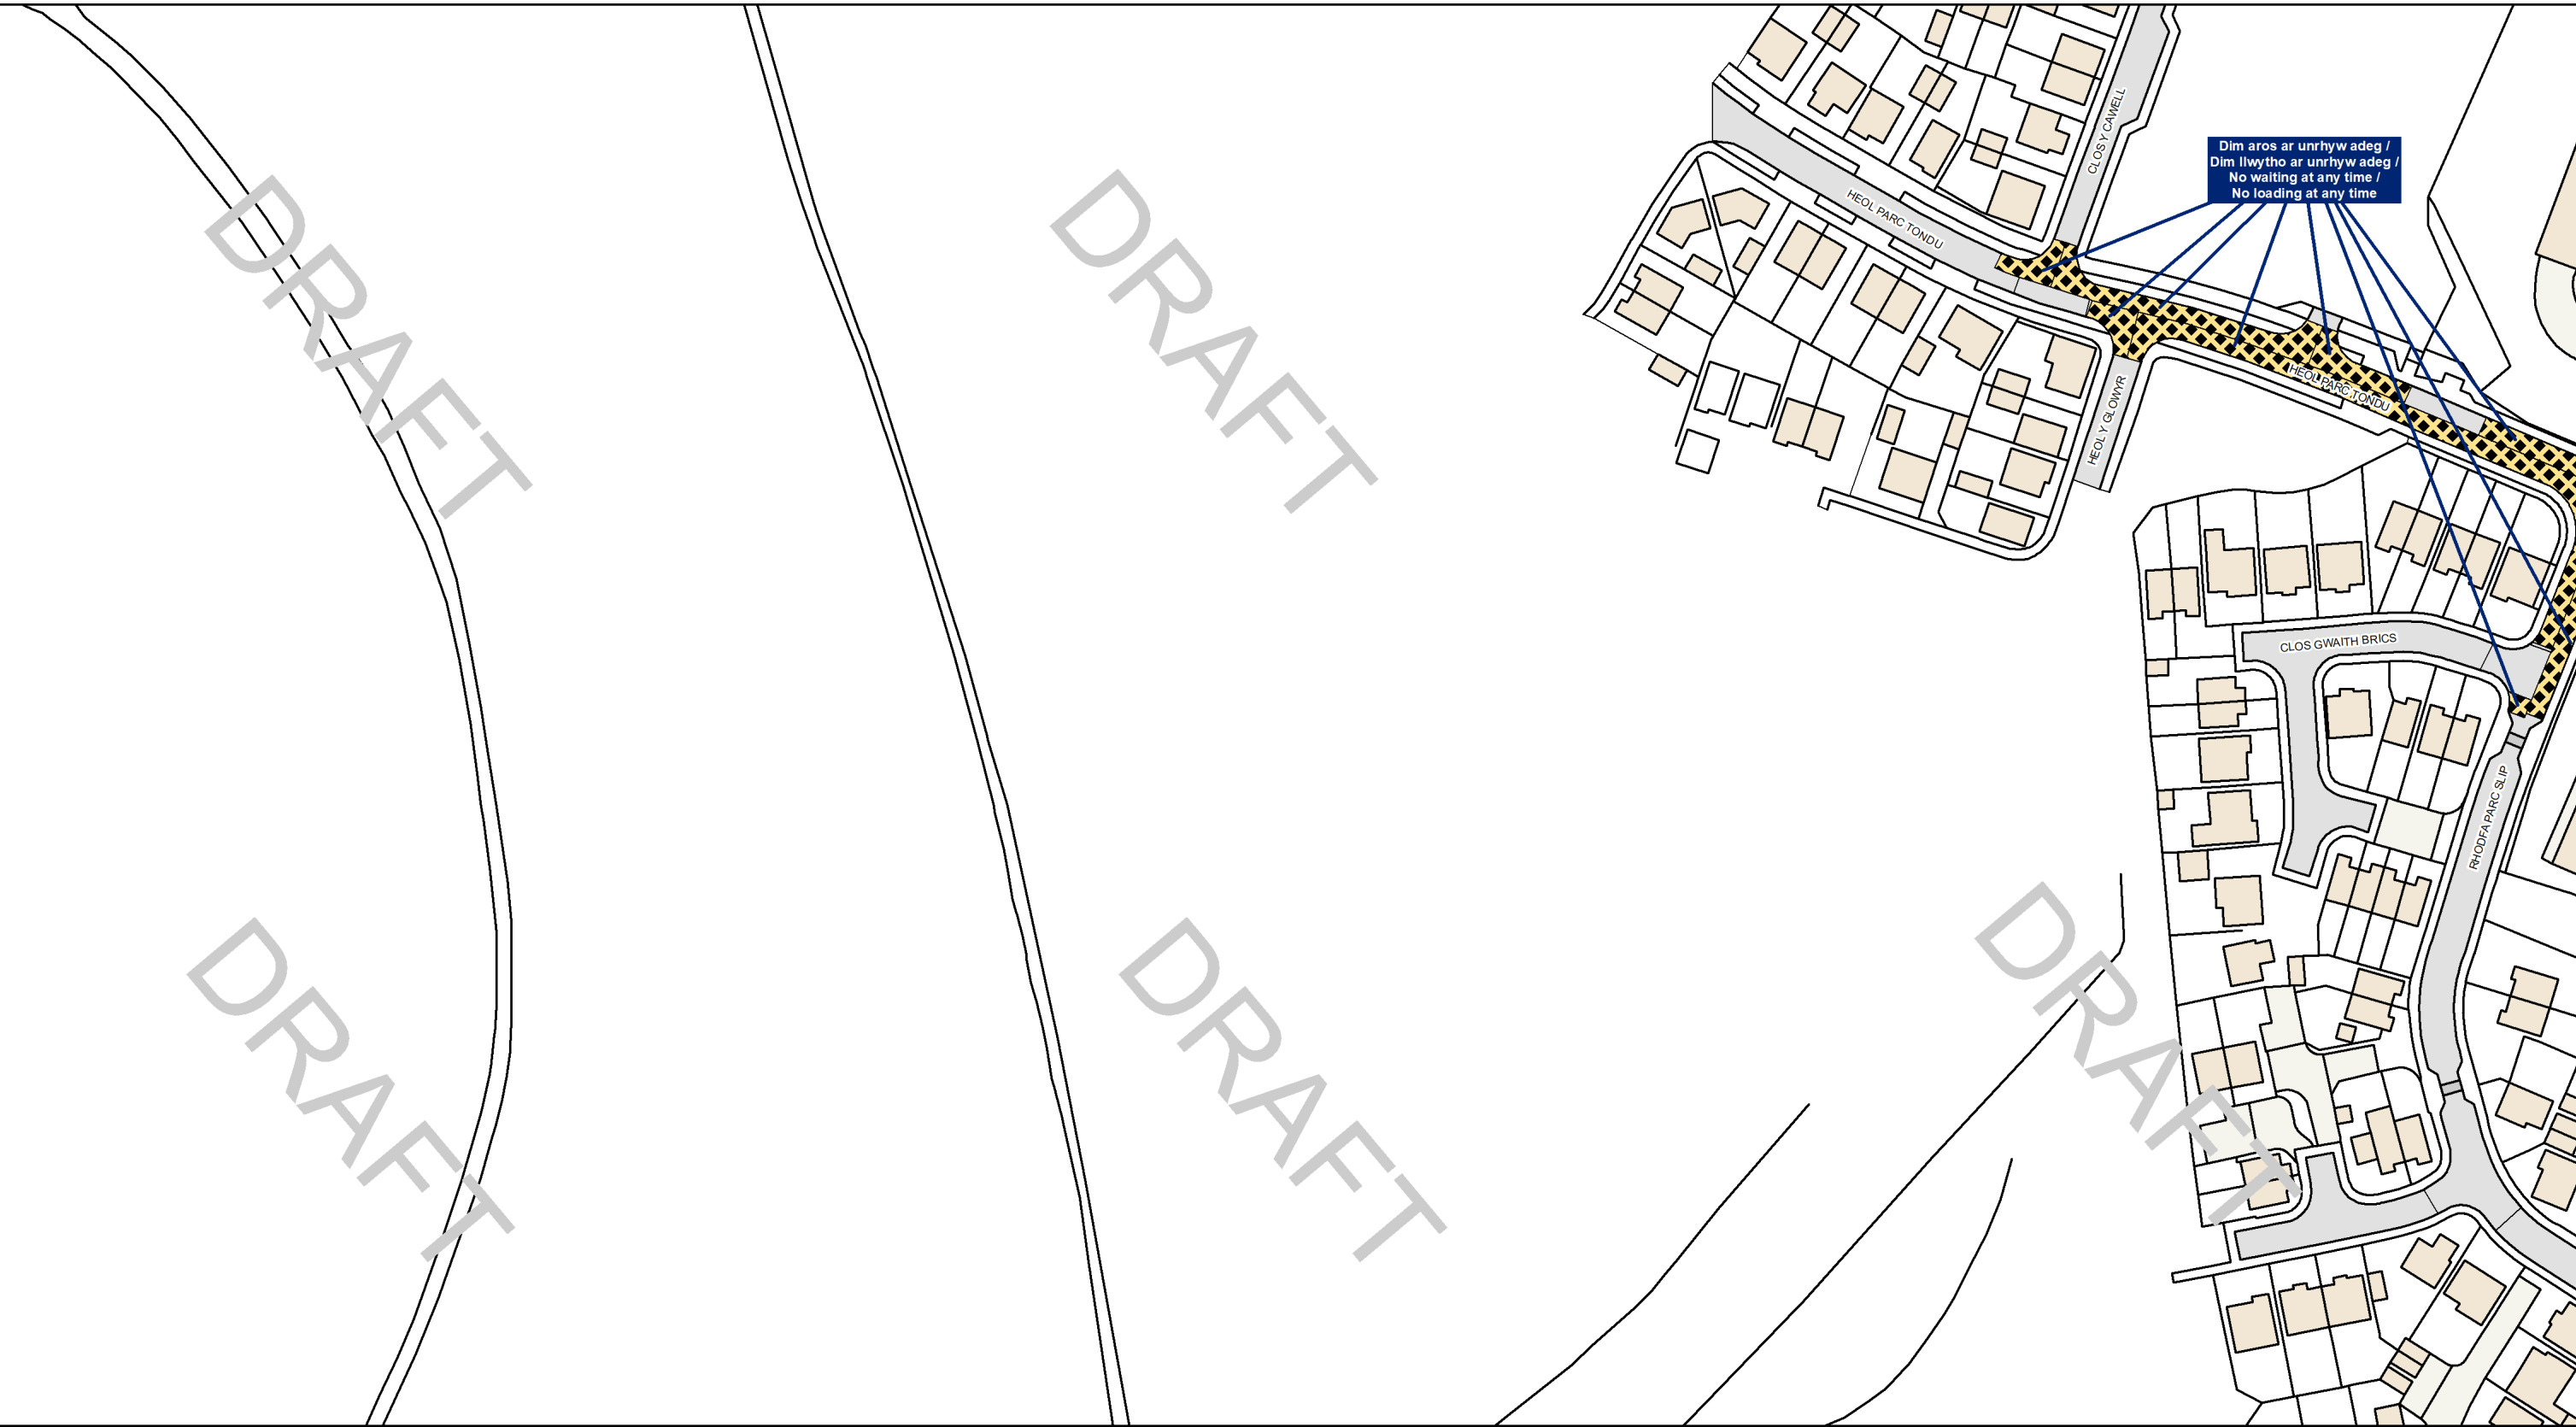
















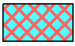


Cyngor Bwrdeistref Sirol  
**BRIDGEND**  
County Borough Council

**Tondy Phase A**


©Hawlfraint a hawliau cronfa ddata'r Goron 2025. Rhif Trwydded yr Arolwg Ordnans AC0000851951  
©Crown Copyright and database right 2025. Ordnance Survey AC0000851951


Allwedd Cyfyngu / Restriction Key			
 Dim Aros Unrhyw Bryd No Waiting At Any Time	 Dim Aros Unrhyw Bryd / Dim Llwytho Unrhyw Bryd No Waiting At Any Time / No Loading At Any Time	 Dim Aros Unrhyw Bryd / Dim Llwytho No Waiting At Any Time / No Loading	 Dim Aros No Waiting
 Dim Aros / Dim Llwytho No Waiting / No Loading	 Deiliaid Bathodyn Anabledd Yn Unig Disabled Badge Holders Only	 Baeau Tacsî Taxi Bays	 Llwytho Yn Unig Loading Only
 Deiliaid Trwydded Yn Unig Permit Holders Only	 Cyfyngiad Defnydd Ddeuol Dual Use Restriction	 Ysgol Cadw Clir School Keep Clear	 Clirffyrdd Clearways
 Aros Cyfyngedig Limited Waiting	 Cyfyngiad Amrywiol Miscellaneous Restriction	 Cyfyngiad Parthol Zonal Restriction	<b>Aral / Other</b>  Ffin BCBC BCBC Boundary

DYDDIAD  
DATE  
**TBC**

GRADDFA  
SCALE  
**1:1,250**

RHIF Y MAP  
MAP NUMBER  
**Z47 Rev 0**



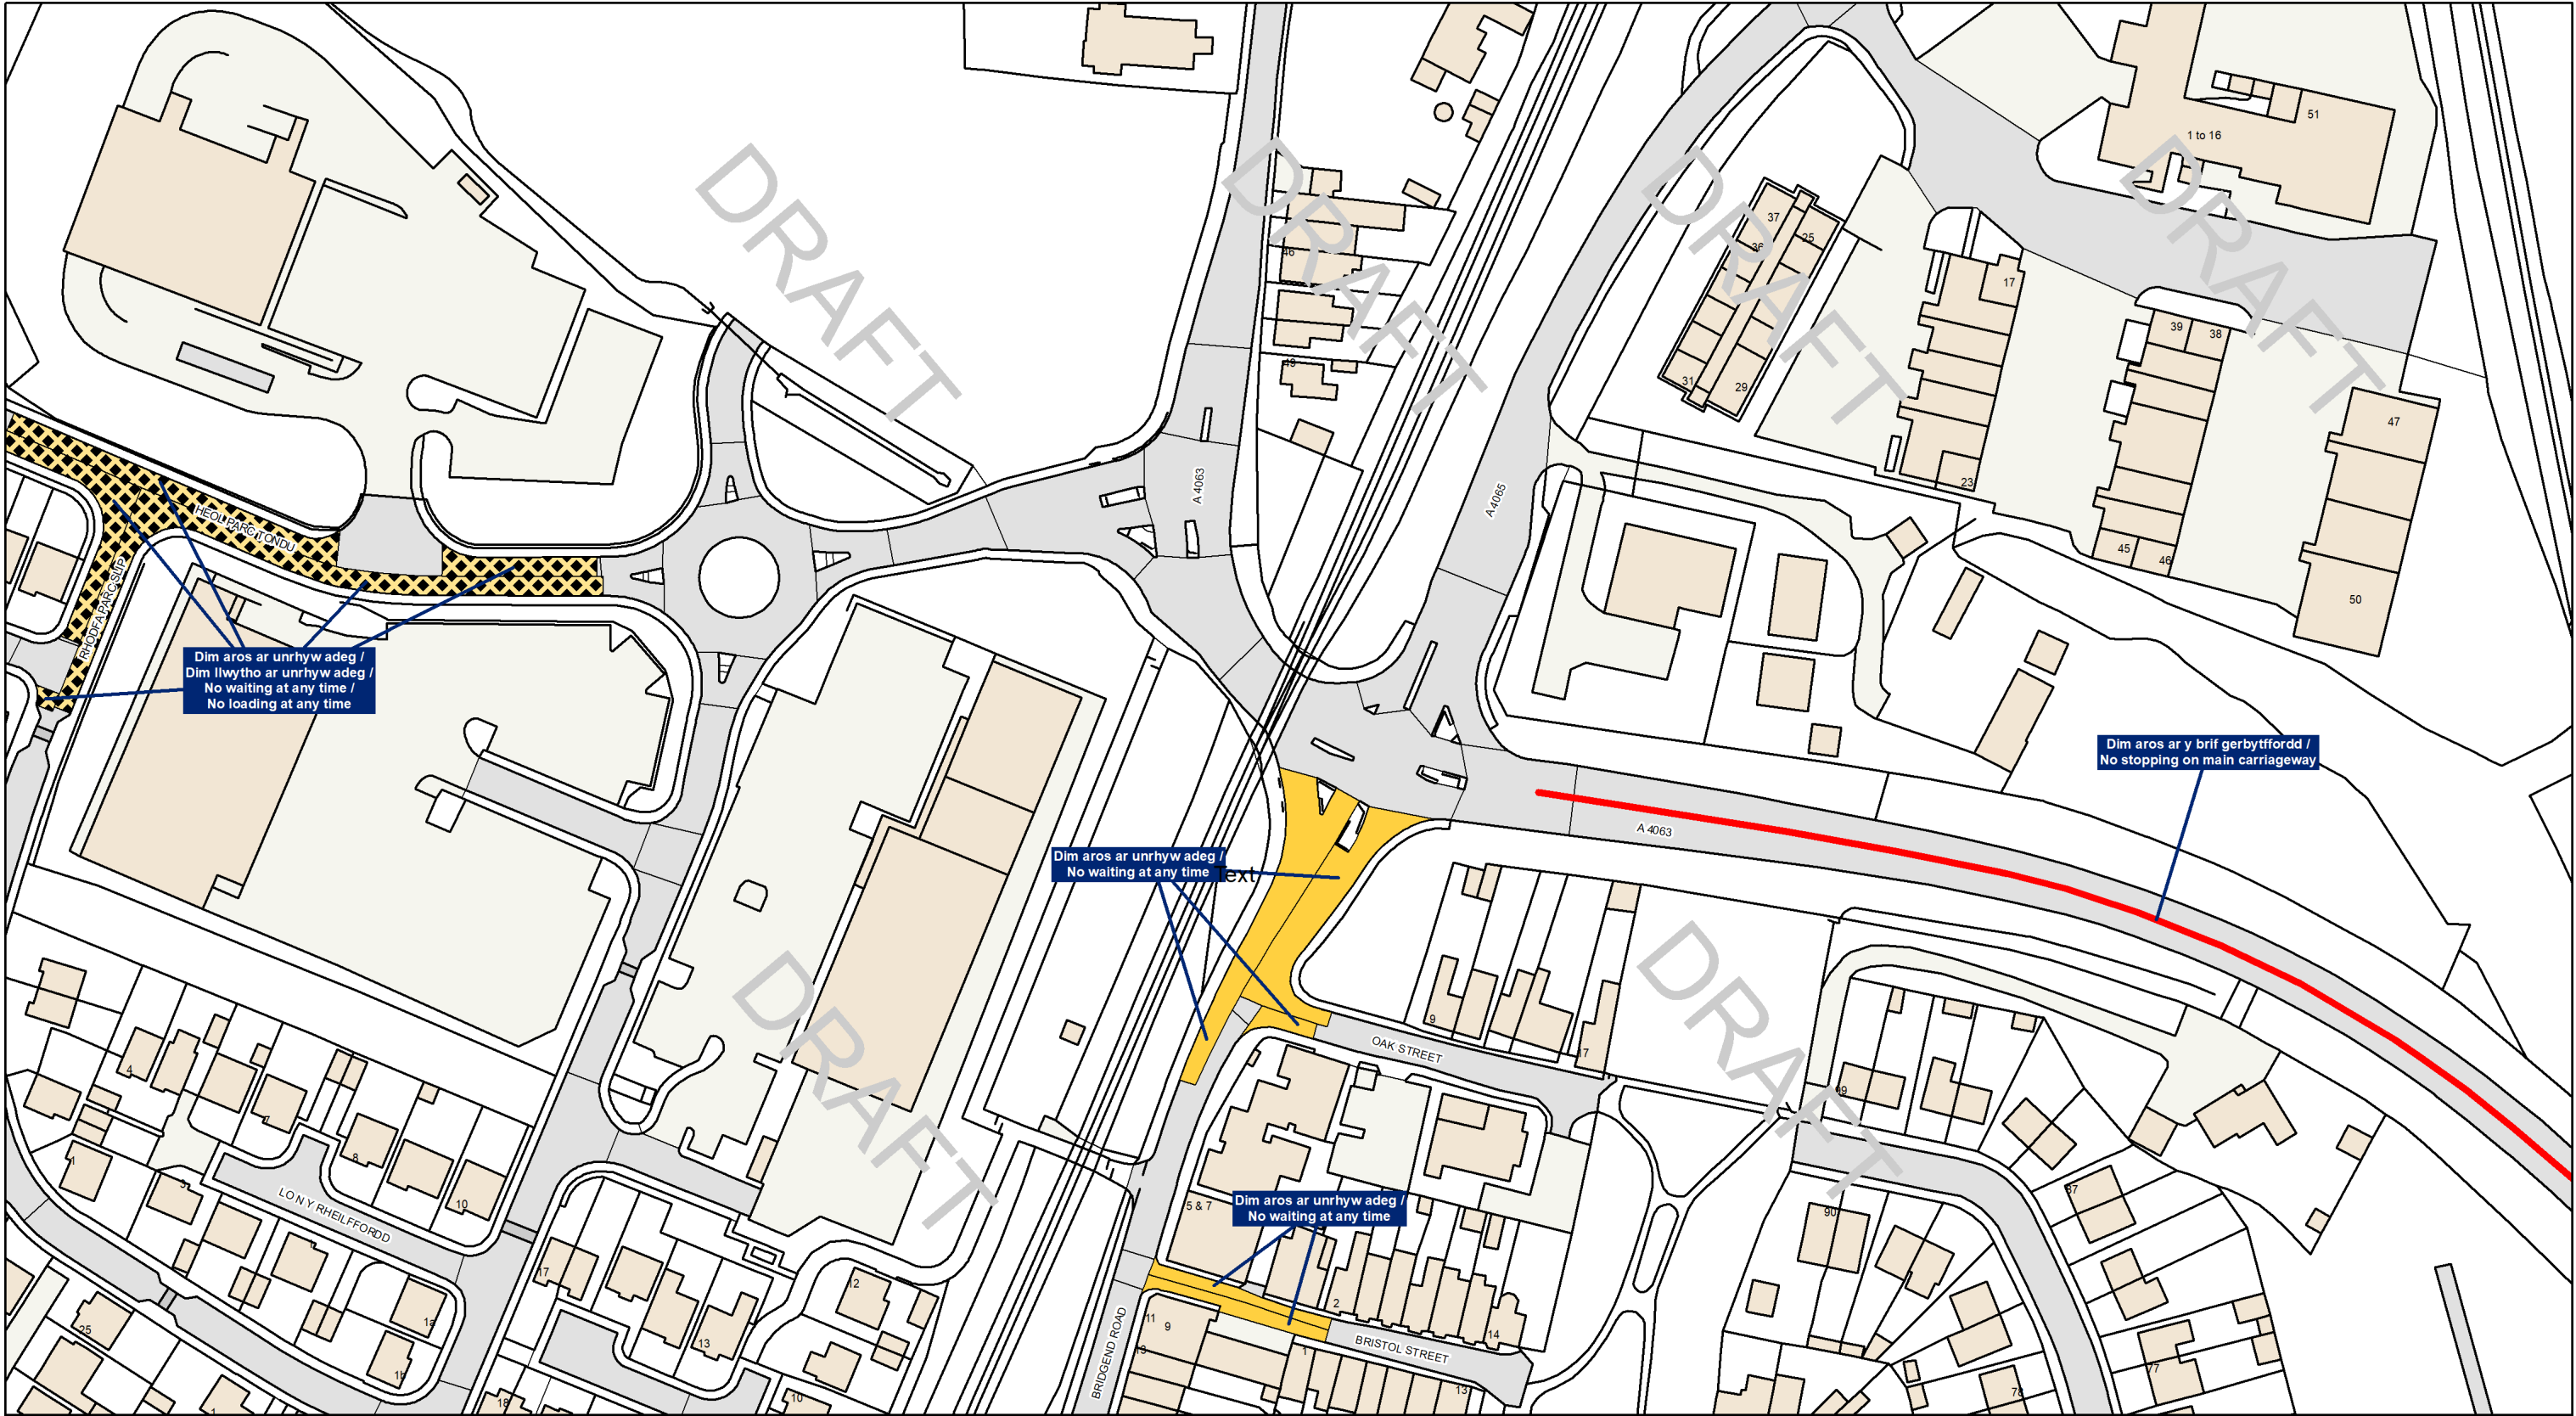

Cyngor Bwrdeistref Sirol  
**Tondy-bont ar Ogwr**  
BRIDGEND  
County Borough Council

**Tondy Phase A**

**Allwedd Cyfyngu / Restriction Key**

Dim Aros Unrhyw Bryd / No Waiting At Any Time	Dim Aros Unrhyw Bryd / Dim Llwytho Unrhyw Bryd / No Waiting At Any Time / No Loading At Any Time	Dim Aros Unrhyw Bryd / Dim Llwytho / No Waiting At Any Time / No Loading
Dim Aros / Dim Llwytho / No Waiting / No Loading	Deiliaid Bathodyn Anabledd Yn Unig / Disabled Badge Holders Only	Baeau Tacsî / Taxi Bays
Deiliaid Trwydded Yn Unig / Permit Holders Only	Cyfyngiad Defnydd Ddeuol / Dual Use Restriction	Ysgol Cadw Clir / School Keep Clear
Aros Cyfyngedig / Limited Waiting	Cyfyngiad Amrywiol / Miscellaneous Restriction	Cyfyngiad Parthol / Zonal Restriction

**DYDDIAD DATE**  
**TBC**

**GRADDFA SCALE**  
**1:1,250**

**RHIF Y MAP MAP NUMBER**  
**AA47 Rev 1**

**Arall / Other**

Dim Aros / No Waiting	Llwytho Yn Unig / Loading Only
Clirffyrdd / Clearways	Ffin BCBC / BCBC Boundary

©Hawlfraint a hawliau cronfa ddata'r Goron 2025. Rhif Trwydded yr Arolwg Ordnans AC0000851951  
©Crown Copyright and database right 2025. Ordnance Survey AC0000851951