

**BRIDGEND COUNTY BOROUGH COUNCIL (PROHIBITION AND RESTRICTION OF WAITING AND LOADING AND PARKING PLACES) (CONSOLIDATION) ORDER 2024
(AMENDMENT NO. [---]) ORDER 202***

BRIDGEND COUNTY BOROUGH COUNCIL (hereinafter referred to as “the Council”) hereby makes the following Order in exercise of their powers under Sections 1(1), 2(1) to (2), 4, 32, 35, 36, 45, 46, 47, 49, 51, 52 and 53 and 124(1) and Part IV of Schedule 9 of the Road Traffic Regulation Act 1984 (the Act of 1984) as amended, and of all other enabling powers and after consultation with the Chief Officer of Police and in accordance with Part III of Schedule 9 to the Act of 1984 the effect of which is the **BRIDGEND COUNTY BOROUGH COUNCIL (PROHIBITION AND RESTRICTION OF WAITING AND LOADING AND PARKING PLACES)(CONSOLIDATION) ORDER 2024**, as amended, (“the Consolidation Order) is hereby further amended as follows:-

1. The Order Plans specified in Column 1 of the Schedule to this Order are hereby revoked and the revised Order Plans specified in Column 2 of the Schedule to this Order are hereby inserted in substitution.
2. The Order Plans specified in Column 2 of the Schedule to this Order are hereby incorporated into “the Plans” as defined in the Consolidation Order and contained in Schedule 1 of the Consolidation Order.
3. Schedule 2 of the Consolidation Order is amended as follows:

by the deletion of the wording ‘AC63’ and insertion in substitution the following wording:‘AC63 Rev 1’ and from the date this order takes effect Schedule 2 of the Consolidation Order shall be read and construed accordingly.

4. Schedule 2 of the Consolidation Order is amended as follows:-

by the deletion of the wording ‘AC64’ and insertion in substitution the following wording:‘AC64 Rev 1’ and from the date this order takes effect Schedule 2 of the Consolidation Order shall be read and construed accordingly.

5. The Third Schedule of the Consolidation Order is amended as follows from the date this order takes effect to incorporate the Areas listed to the Resident’s Permit Areas subject to a Permit Charge:

Under the heading **RESIDENT’S PERMIT AREAS (SUBJECT TO A PERMIT CHARGE)** the addition of the following wording immediately after the Zone 8 table:

‘

<i>ZONE 2</i>	
<i>CAE DRE STREET</i>	<i>BRIDGEND</i>
<i>SUNNYSIDE ROAD</i>	<i>BRIDGEND</i>
<i>SUNNYSIDE ACCESS ROAD</i>	<i>BRIDGEND</i>

,

6. Insofar as any provision of this Order conflicts with a provision which is contained in an Order made or having effect as if made under the Act and existing at the time when this Order comes into operation and which imposes a restriction on vehicles in the lengths of roads and sides of lengths of roads delineated on the Order Plans specified in the Schedule of this Order that provision of this Order shall prevail.
7. The restrictions prohibitions and requirements imposed by this Order shall be in addition to and not in derogation from any restriction or requirements imposed by any regulations or Order made or having effect as if made under the Act or by or under any other enactment.
8. Any reference in this Order to any enactment shall be construed as a reference to that enactment as amended, applied, consolidated, re-enacted by or as having effect by virtue of any subsequent enactment.
9. The Interpretation Act 1978 shall apply to the interpretation of this Order as it applies to the interpretation of an Act of Parliament.
10. Save as varied by this Order the Consolidation Order will remain in full force and effect.
11. This Order shall come into force on the 00/00/202- and may be cited as the “BRIDGEND COUNTY BOROUGH COUNCIL (PROHIBITION AND RESTRICTION OF WAITING AND LOADING AND PARKING PLACES) (CONSOLIDATION) ORDER 2024 (AMENDMENT NO.[---]) ORDER 202* ”.

Dated this day of 202-

THE COMMON SEAL of **BRIDGEND**)
COUNTY BOROUGH COUNCIL)
was hereunto affixed in the presence of:-)


Authorised Signatory:

SCHEDULE
(ORDER PLANS TO BE REVOKED AND INSERTED)

<u>Column One</u> <u>Order Plan</u> <u>Revoked</u>	<u>Date</u>	<u>Column Two</u> <u>Order Plan</u> <u>Inserted (as attached)</u>	<u>Date</u>
1. AC63	29.11.2024	AC63 REV 1	[**]
2. AC64	29.11.2024	AC64 REV 1	[**]

****DATE INSERTED WHEN ORDER SEALED***

This document is available in Welsh / Mae'r ddogfen hon ar gael yn Gymraeg

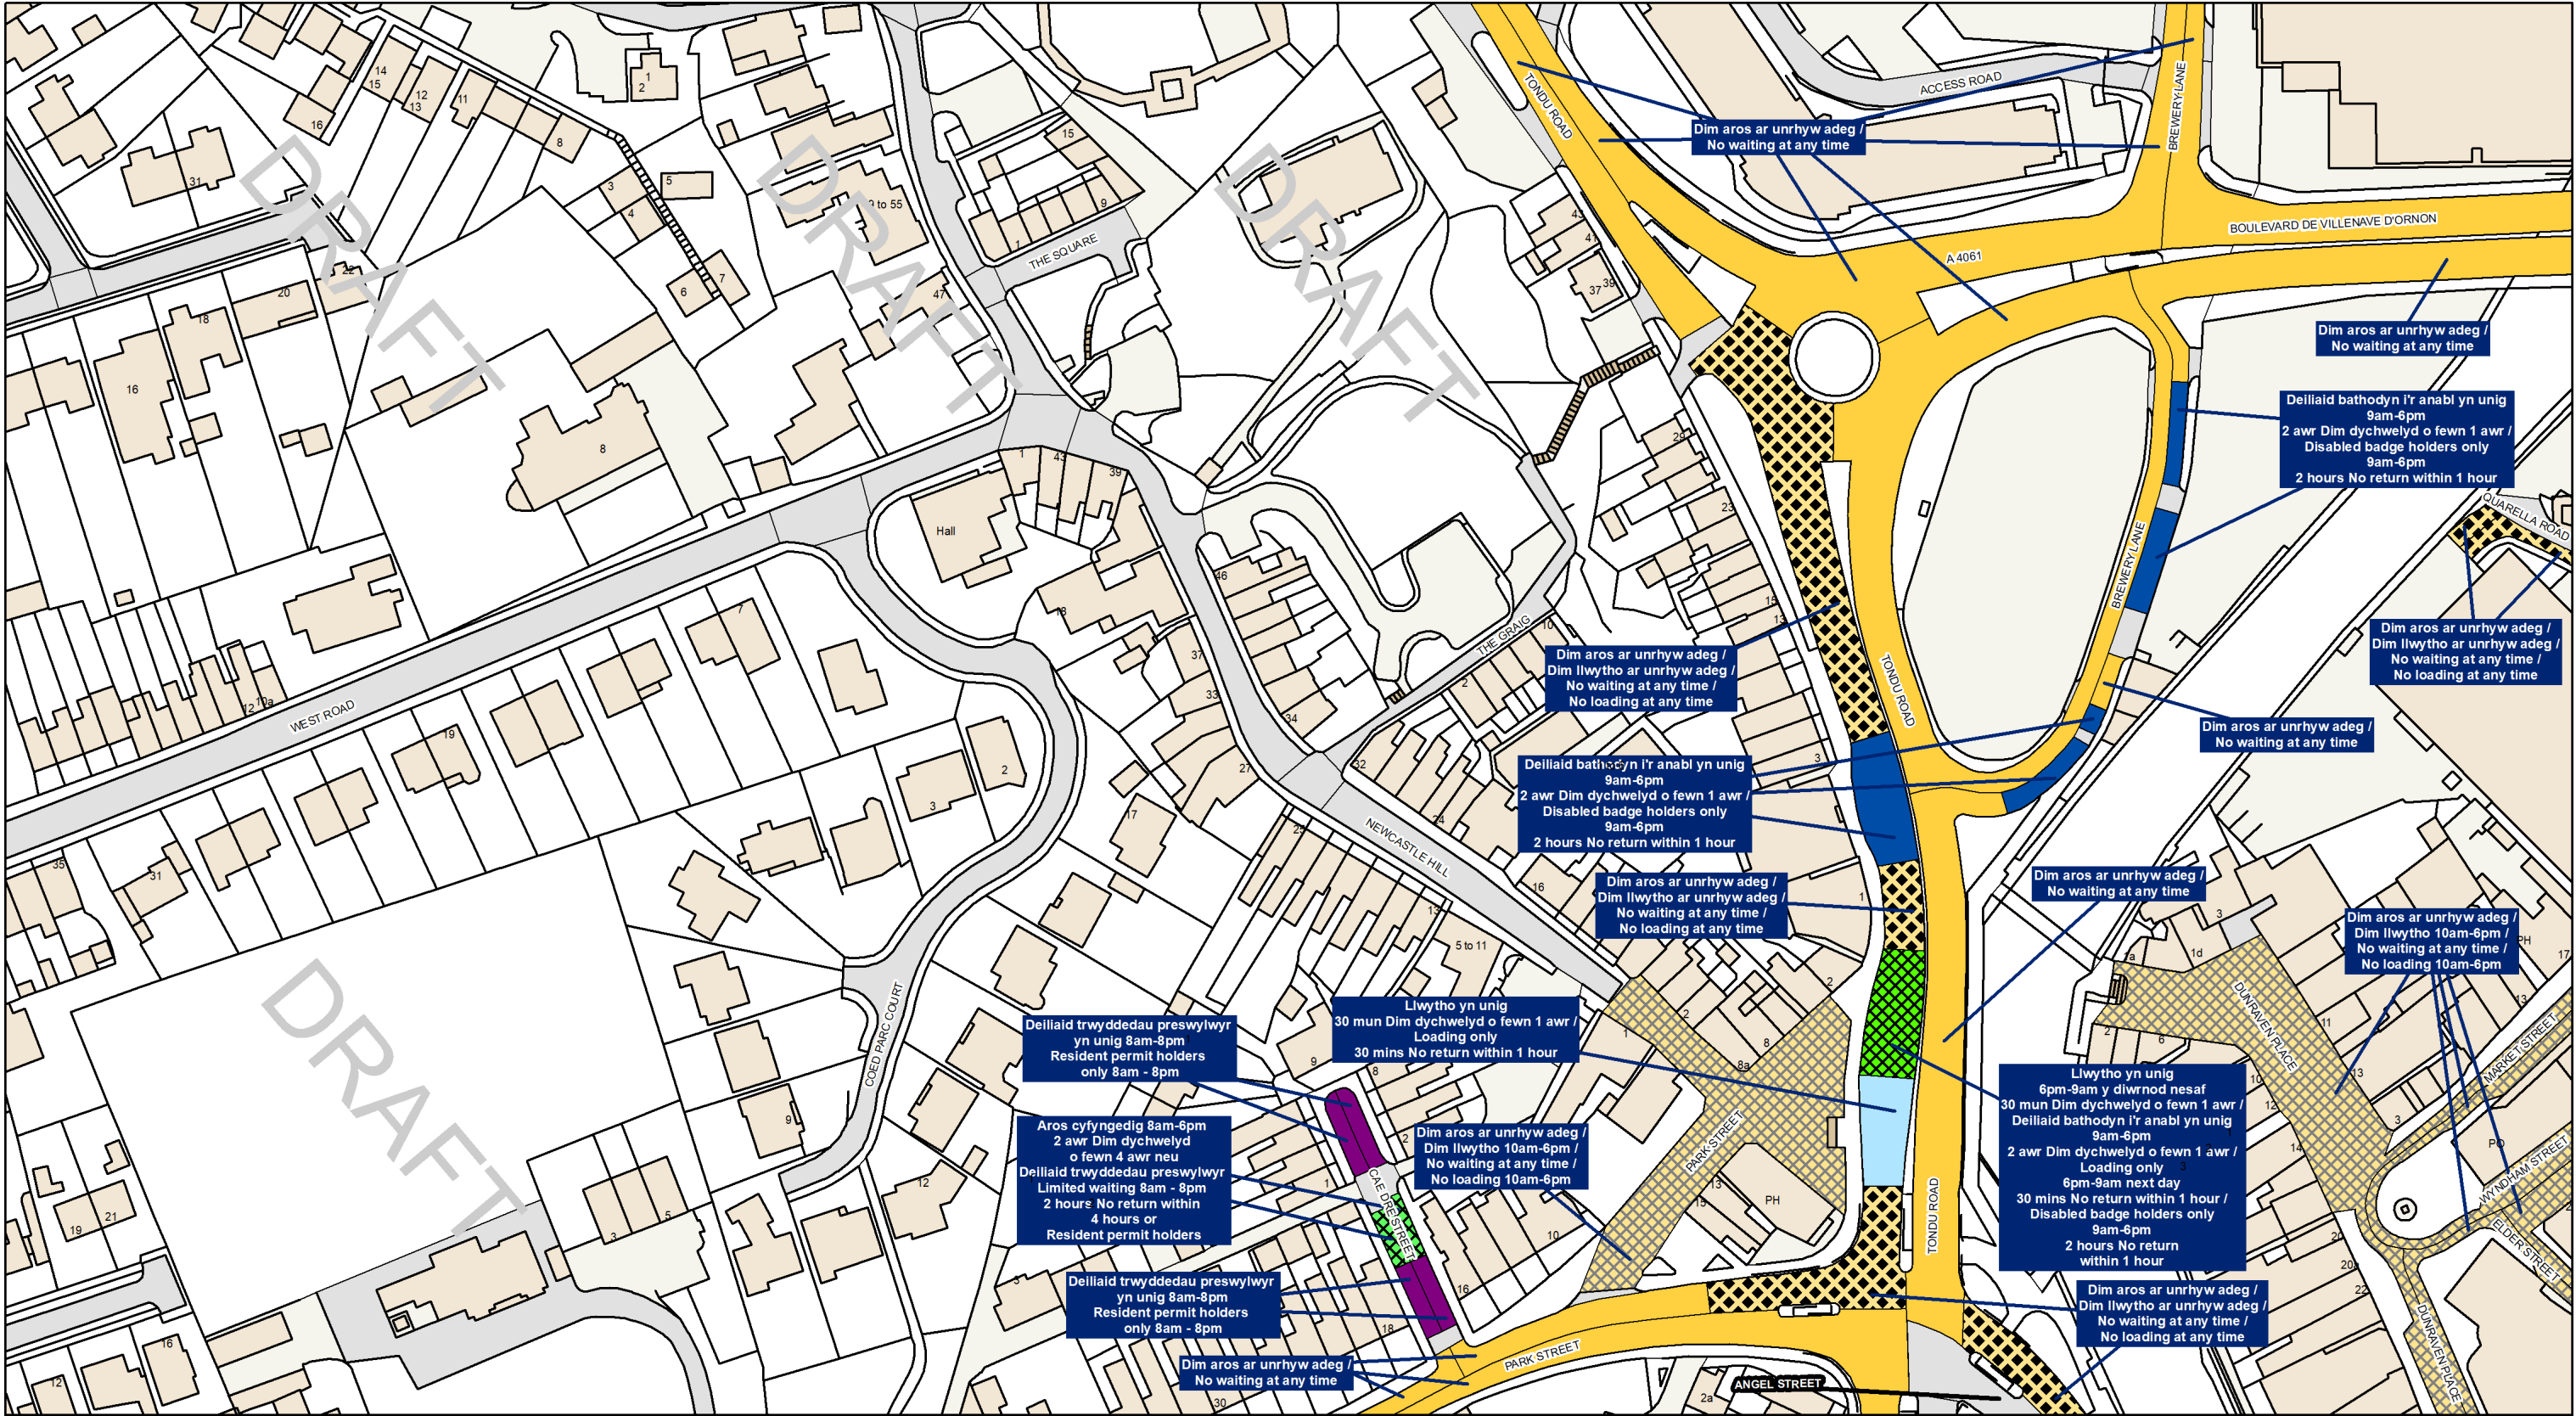

Residents Parking Zone 2

©Hawlfraint a hawliau cronfa ddata'r Goron 2025. Rhif Trwydded yr Arolwg Ordnans AC0000851951
©Crown Copyright and database right 2025. Ordnance Survey AC0000851951

Allwedd Cyfyngu / Restriction Key

	Dim Aros Unrhyw Bryd No Waiting At Any Time		Dim Aros Unrhyw Bryd / Dim Llwytho Unrhyw Bryd No Waiting At Any Time / No Loading At Any Time		Dim Aros Unrhyw Bryd / Dim Llwytho No Waiting At Any Time / No Loading
	Dim Aros / Dim Llwytho No Waiting / No Loading		Deilliad Bathodyn Anabledd Yn Unig Disabled Badge Holders Only		Baeau Tacsï Taxi Bays
	Deilliad Trwydded Yn Unig Permit Holders Only		Cyfyngiad Defnydd Ddeuol Dual Use Restriction		Ysgol Cadw Clir School Keep Clear
	Aros Cyfyngedig Limited Waiting		Cyfyngiad Amrywiol Miscellaneous Restriction		Cyfyngiad Parthol Zonal Restriction


DYDDIAD DATE
TBC

GRADDFA SCALE
1:1,250

RHIF Y MAP MAP NUMBER
AC63 Rev 1

Arall / Other

	Dim Aros No Waiting		Llwytho Yn Unig Loading Only
	Clirffyrdd Clearways		Ffin BCBC BCBC Boundary

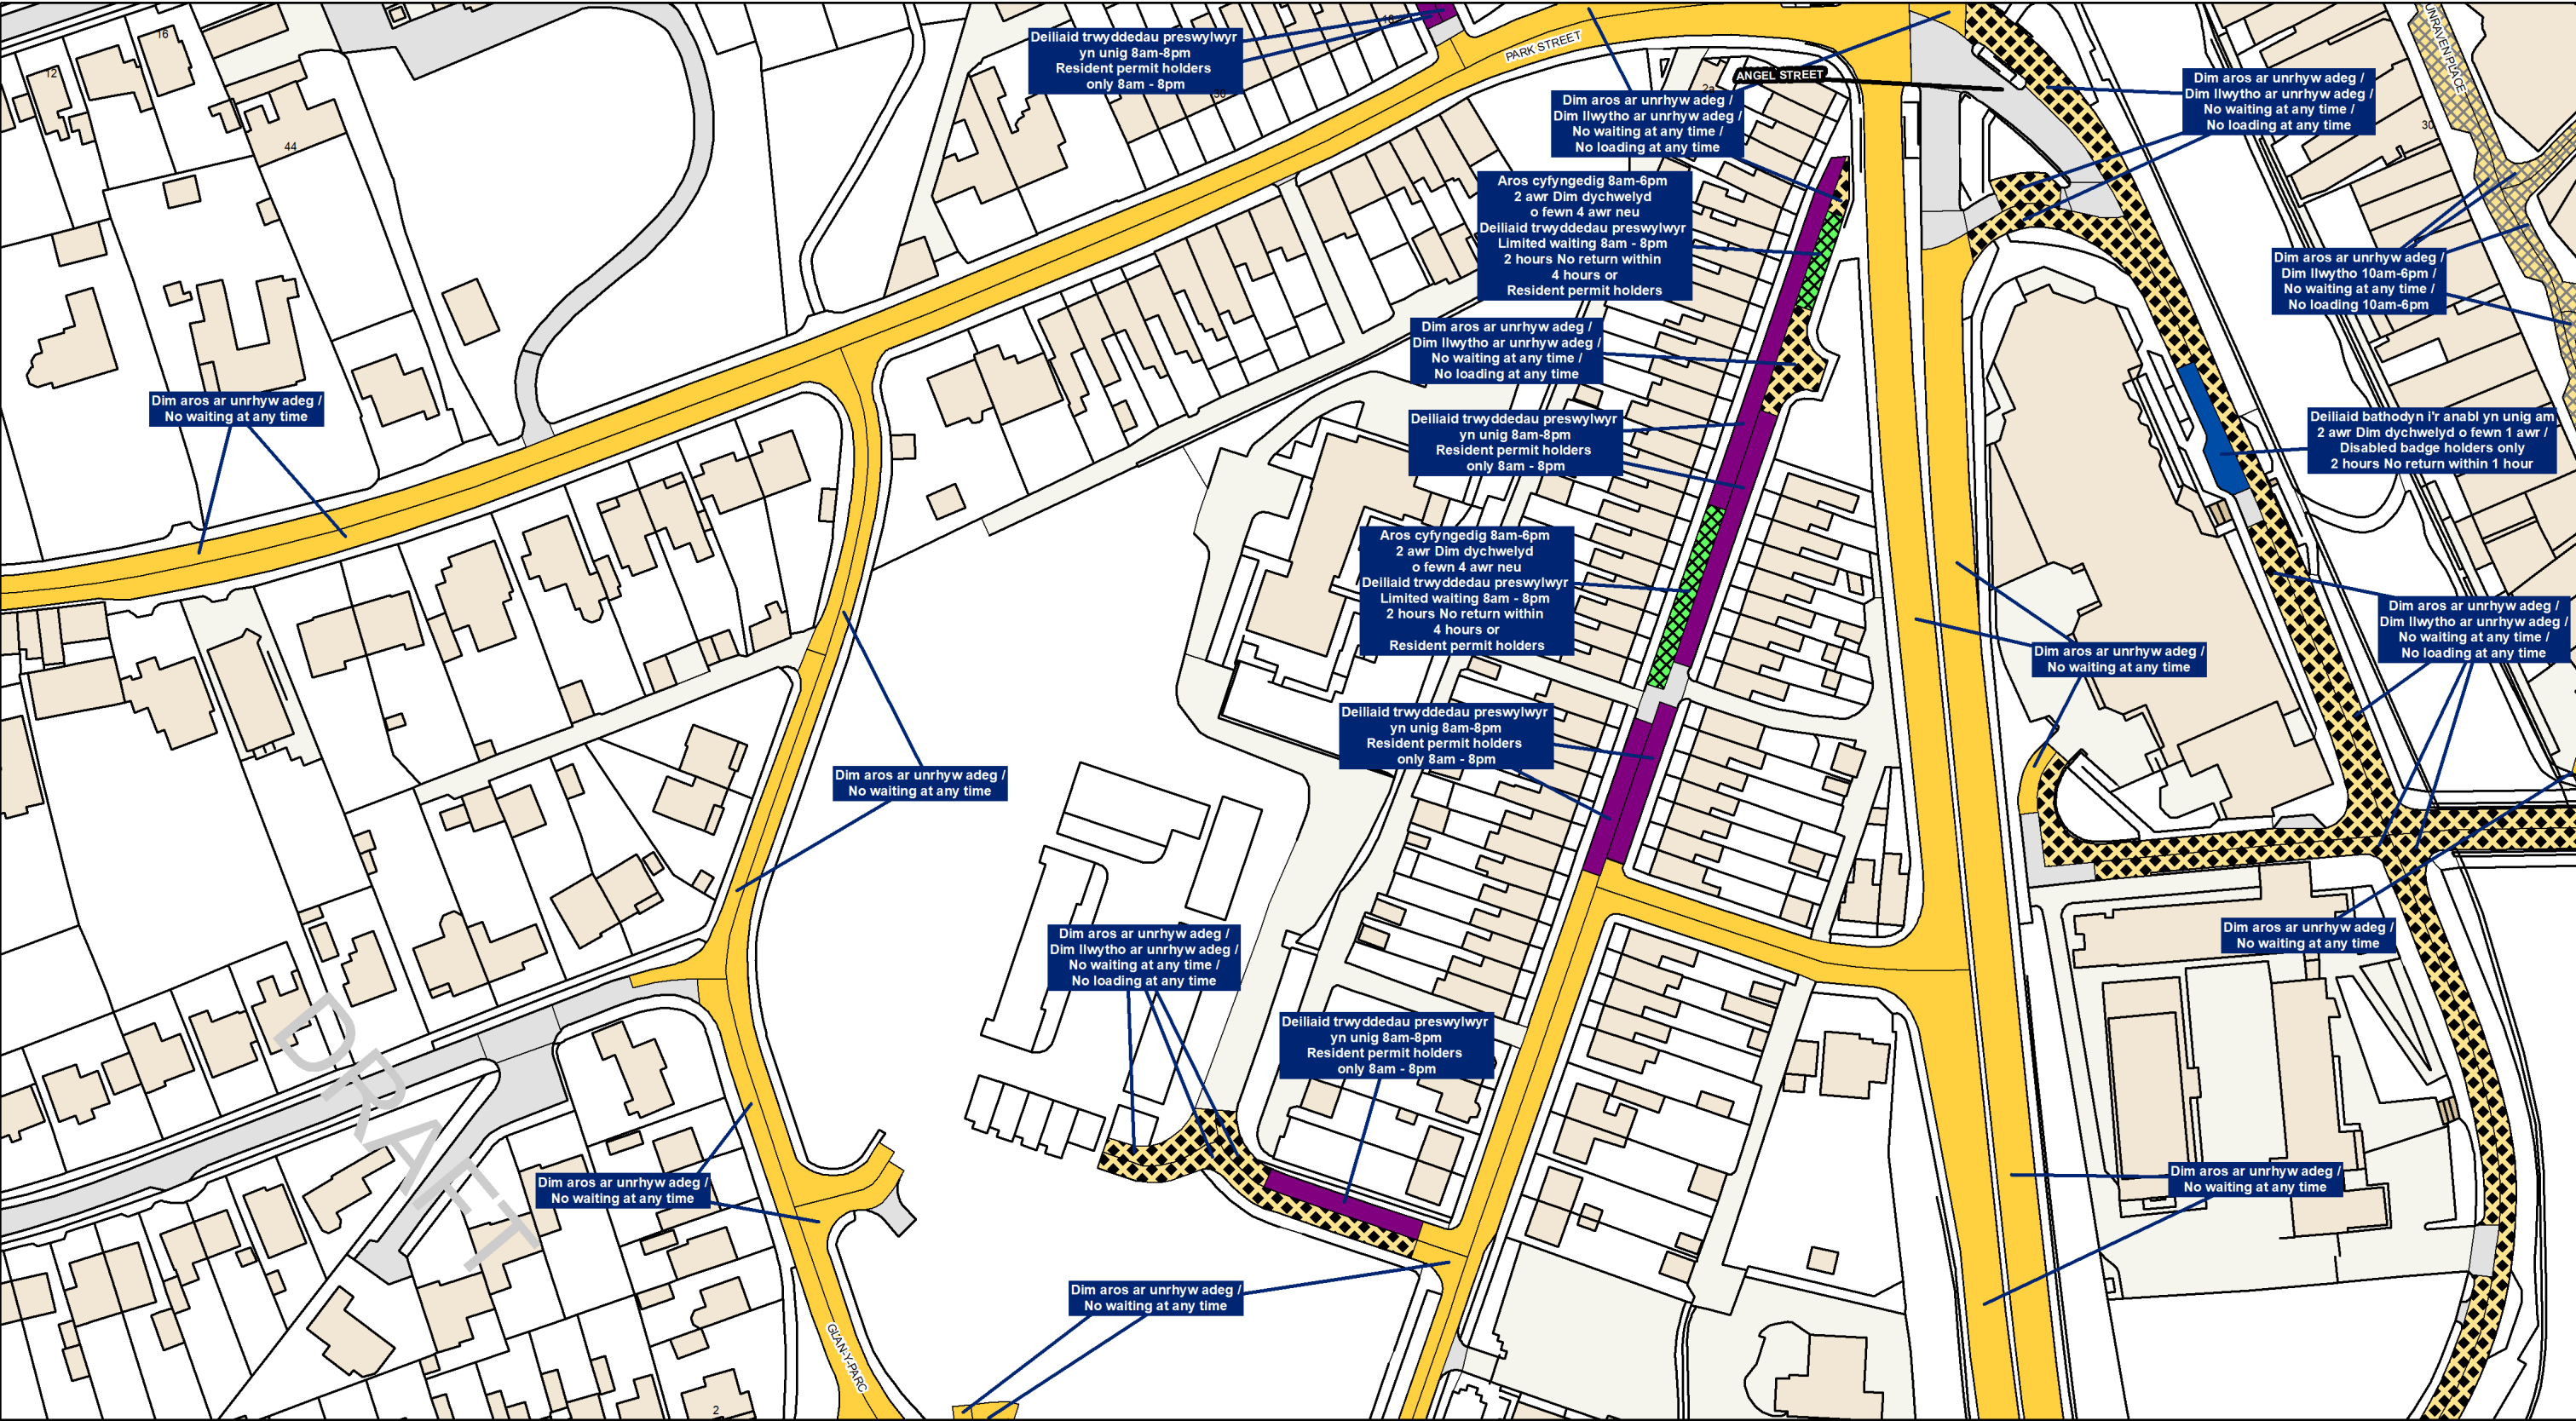

Cyngor Bwrdeistref Sirol
Pen-y-bont ar Ogwr
BRIDGEND
County Borough Council

Residents Parking Zone 2

Allwedd Cyfyngu / Restriction Key

Dim Aros Unrhyw Bryd No Waiting At Any Time	Dim Aros Unrhyw Bryd / Dim Llwytho Unrhyw Bryd No Waiting At Any Time / No Loading At Any Time	Dim Aros Unrhyw Bryd / Dim Llwytho No Waiting At Any Time / No Loading
Dim Aros / Dim Llwytho No Waiting / No Loading	Deiliaid Bathodyn Anabledd Yn Unig Disabled Badge Holders Only	Baeau Tacsï Taxi Bays
Deiliaid Trwydded Yn Unig Permit Holders Only	Cyfyngiad Defnydd Ddeuol Dual Use Restriction	Ysgol Cadw Clir School Keep Clear
Aros Cyfyngedig Limited Waiting	Cyfyngiad Amrywiol Miscellaneous Restriction	Cyfyngiad Parthol Zonal Restriction

DYDDIAD DATE
TBC

GRADDFA SCALE
1:1,250

RHIF Y MAP MAP NUMBER
AC64 Rev 1

Arall / Other

Dim Aros No Waiting
Llwytho Yn Unig Loading Only
Clirffyrdd Clearways
Ffin BCBC BCBC Boundary

TRA001-1501 Order CPE