

**BRIDGEND COUNTY BOROUGH COUNCIL (PROHIBITION AND RESTRICTION OF WAITING AND LOADING AND PARKING PLACES) (CONSOLIDATION) ORDER 2024 (AMENDMENT No. 4)**  
**ORDER 2026**

The Bridgend County Borough Council (hereinafter referred to as “the Council”) hereby make the following Order in exercise of their powers under Sections (1), 2(1) to (2), 4,124(1) and Part IV of Schedule 9 of the Road Traffic Regulation Act 1984 (the Act of 1984) as amended, the Traffic Management Act 2004 and of all other enabling powers and after consultation with the Chief Officer of Police and in accordance with Part III of Schedule 9 to the Act of 1984:-

1. The BRIDGEND COUNTY BOROUGH COUNCIL (PROHIBITION AND RESTRICTION OF WAITING AND LOADING AND PARKING PLACES) (CONSOLIDATION) ORDER 2024, as amended, (“the Consolidation Order”), is hereby further amended as follows:-
  - 1.1. The insertion of the Order Plan specified in Column 1 of the Schedule to this Order.
  - 1.2. The Orders Plan specified in Column 1 of the Schedule to this Order is incorporated into “the Plans” as defined in the Consolidation Order and contained in Schedule 1 of the Consolidation Order.
  - 1.3. Schedule 2 of the Consolidation Order is amended as follows:-
    - (i) by the addition of the wording ‘**AG59**’ in a new box at the end of the Title Plan Index table and from the date this Order takes effect Schedule 2 of the Consolidation Order shall be read and construed accordingly.
2. Insofar as any provision of this Order conflicts with a provision which is contained in an Order made or having effect as if made under the Act and existing at the time when this Order comes into operation and which imposes a restriction on vehicles in the lengths of roads and sides of lengths of roads delineated on the Order Plans specified in the Schedule of this Order that provision of this Order shall prevail.
3. The restrictions prohibitions and requirements imposed by this Order shall be in addition to and not in derogation from any restriction or requirements imposed by any regulations or Order made or having effect as if made under the Act or by or under any other enactment.
4. Any reference in this Order to any enactment shall be construed as a reference to that enactment as amended, applied, consolidated, re-enacted by or as having effect by virtue of any subsequent enactment.

5. The Interpretation Act 1978 shall apply to the interpretation of this Order as it applies to the interpretation of an Act of Parliament.
6. This Order shall come into force on the 26/03/2026 and may be cited as the **BRIDGEND COUNTY BOROUGH COUNCIL (PROHIBITION AND RESTRICTION OF WAITING AND LOADING AND PARKING PLACES) (CONSOLIDATION) ORDER 2024 (AMENDMENT No. 4) ORDER 2026.**

**Dated: 12/03/2026**

**THE COMMON SEAL of BRIDGEND** )  
**COUNTY BOROUGH COUNCIL** )  
was hereunto affixed in the presence of:- )




Authorised Signatory: [REDACTED]

**SCHEDULE**

**Column One**  
**Map Schedule**

**Date**

<b>1. AG59</b>	<b>12/03/2026</b>
----------------	-------------------

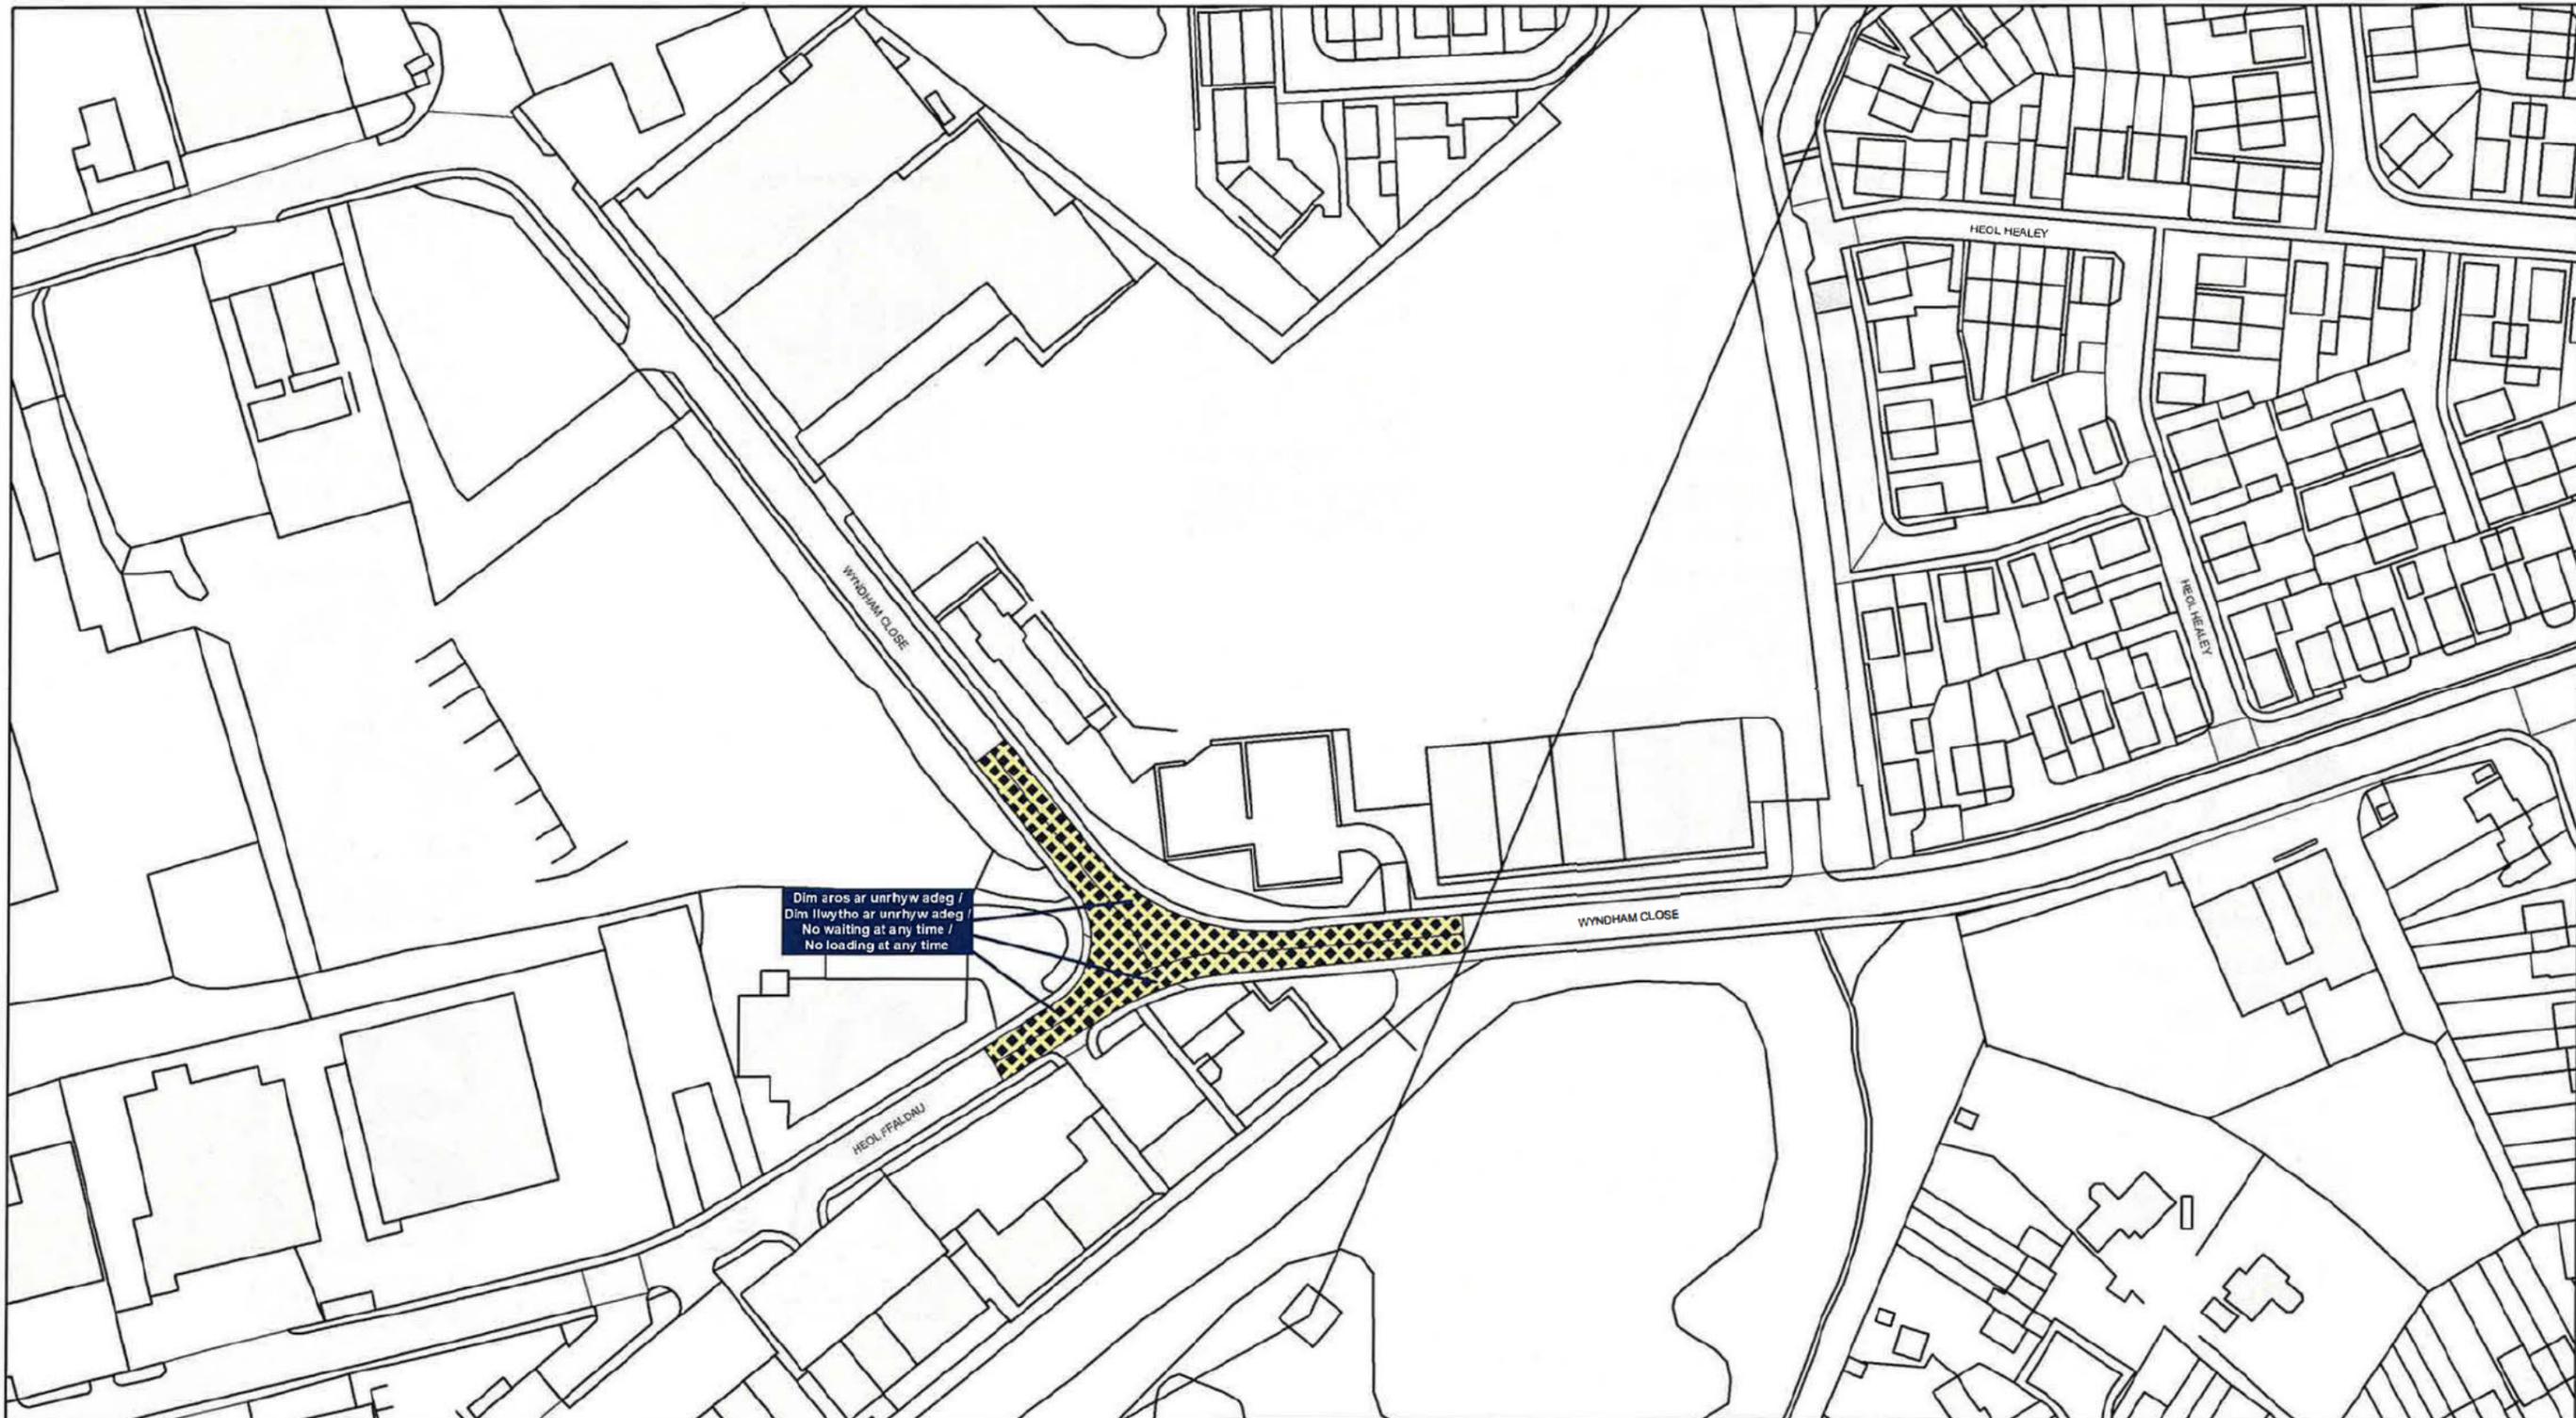

Cyngor Bwrdeistref Sirol



**GORCHYMYN (GWAHARDD A CHYFYNGU  
AR LEOEDD AROS A LLWYTHO A PHARCIO)  
(CYDGRYNHOI) CYNGOR BWRDEISTREF  
SIROL PEN-Y-BONT A'R OGWR  
(DIWYGIAD RHIF 4) 2026**

**BRIDGEND COUNTY BOROUGH COUNCIL  
(PROHIBITION AND RESTRICTION OF  
WAITING AND LOADING AND PARKING PLACES)  
(CONSOLIDATION) ORDER 2024  
(AMENDMENT No.4) ORDER 2026**

©Hawffraint a hawliau cronfa ddata'r Goron 2026. Rhif Trwydded yr Arolwg Ordnans AC0000851951  
©Crown Copyright and database right 2026. Ordnance Survey AC0000851951

**Allwedd Cyfyngu / Restriction Key**

 Dim Aros Unrhyw Bryd /  
No Waiting At Any Time

 Dim Aros / Dim Llwytho  
No Waiting / No Loading

 Deiliaid Trwydded Yn Unig  
Permit Holders Only

 Aros Cyfyngedig  
Limited Waiting

 Dim Aros Unrhyw Bryd /  
Dim Llwytho Unrhyw Bryd  
No Waiting At Any Time /  
No Loading At Any Time

 Deiliaid Bathodyn Anabledd Yn Unig  
Disabled Badge Holders Only

 Cyfyngiad Defnydd Ddeuol  
Dual Use Restriction

 Cyfyngiad Amrywiol  
Miscellaneous Restriction

 Dim Aros Unrhyw Bryd /  
Dim Llwytho  
No Waiting At Any Time /  
No Loading

 Baeau Tacsï  
Taxi Bays

 Ysgol Cadw Clir  
School Keep Clear

 Cyfyngiad Parthol  
Zonal Restriction

 Dim Aros  
No Waiting

 Llwytho Yn Unig  
Loading Only

 Clirffyrdd  
Clearways


**Aral / Other**

 Ffin BCBC  
BCBC Boundary

DYDDIAD  
DATE  
**12/03/2026**

GRADDFA  
SCALE  
**1:1,250**

RHIF Y MAP  
MAP NUMBER  
**AG59**

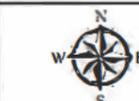

KW

**This document is available in Welsh / Mae'r ddogfen hon ar gael yn Gymraeg**

TRA001-1678 ●