

BRIDGEND COUNTY BOROUGH COUNCIL (PROHIBITION AND RESTRICTION OF WAITING AND LOADING AND PARKING PLACES) (CONSOLIDATION) ORDER 2024
(AMENDMENT No.1) ORDER 2025

The Bridgend County Borough Council (hereinafter referred to as “the Council”) hereby make the following Order in exercise of their powers under Sections (1), 2(1) to (2), 4,124(1) and Part IV of Schedule 9 of the Road Traffic Regulation Act 1984 (the Act of 1984) as amended, the Traffic Management Act 2004 and of all other enabling powers and after consultation with the Chief Officer of Police and in accordance with Part III of Schedule 9 to the Act of 1984:-

1. The BRIDGEND COUNTY BOROUGH COUNCIL (PROHIBITION AND RESTRICTION OF WAITING AND LOADING AND PARKING PLACES) (CONSOLIDATION) ORDER 2024, (“the Consolidation Order”) is hereby amended by the revocation of the Order Plans specified in Column 1 of the Schedule to this Order and the insertion of the revised/new Order Plans specified in Column 2 of the Schedule to this Order.
2. The Order Plans specified in Column 2 of the Schedule to this Order are from the date that this Order takes effect incorporated into “the Plans” as defined in the Consolidation Order and contained in Schedule 1 of the Consolidation Order.
3. Insofar as any provision of this Order conflicts with a provision which is contained in an Order made or having effect as if made under the Act and existing at the time when this Order comes into operation and which imposes a restriction on vehicles in the lengths of roads and sides of lengths of roads delineated on the Order Plans specified in the Schedule of this Order that provision of this Order shall prevail.
4. The restrictions prohibitions and requirements imposed by this Order shall be in addition to and not in derogation from any restriction or requirements imposed by any regulations or Order made or having effect as if made under the Act or by or under any other enactment.
5. Any reference in this Order to any enactment shall be construed as a reference to that enactment as amended, applied, consolidated, re-enacted by or as having effect by virtue of any subsequent enactment.
6. The Interpretation Act 1978 shall apply to the interpretation of this Order as it applies to the interpretation of an Act of Parliament.
7. This Order shall come into force on the **23/05/2025** and may be cited as the **BRIDGEND COUNTY BOROUGH COUNCIL (PROHIBITION AND RESTRICTION OF WAITING AND LOADING AND PARKING PLACES) (CONSOLIDATION) ORDER 2024 (AMENDMENT No. 1) ORDER 2025.**

Dated: 06/05/2025

THE COMMON SEAL of BRIDGEND
COUNTY BOROUGH COUNCIL
was hereunto affixed in the presence of:-

)
)
)




Authorised Signatory:



SCHEDULE

<u>Column One</u>		<u>Column Two</u>	
<u>Map Schedule</u>	<u>Date</u>	<u>Map Schedule</u>	<u>Date</u>
1. AA47	29.11.2024	AA47 Rev 1	06.05.2025
2. NO TILE		Z47 Rev 0	06.05.2025

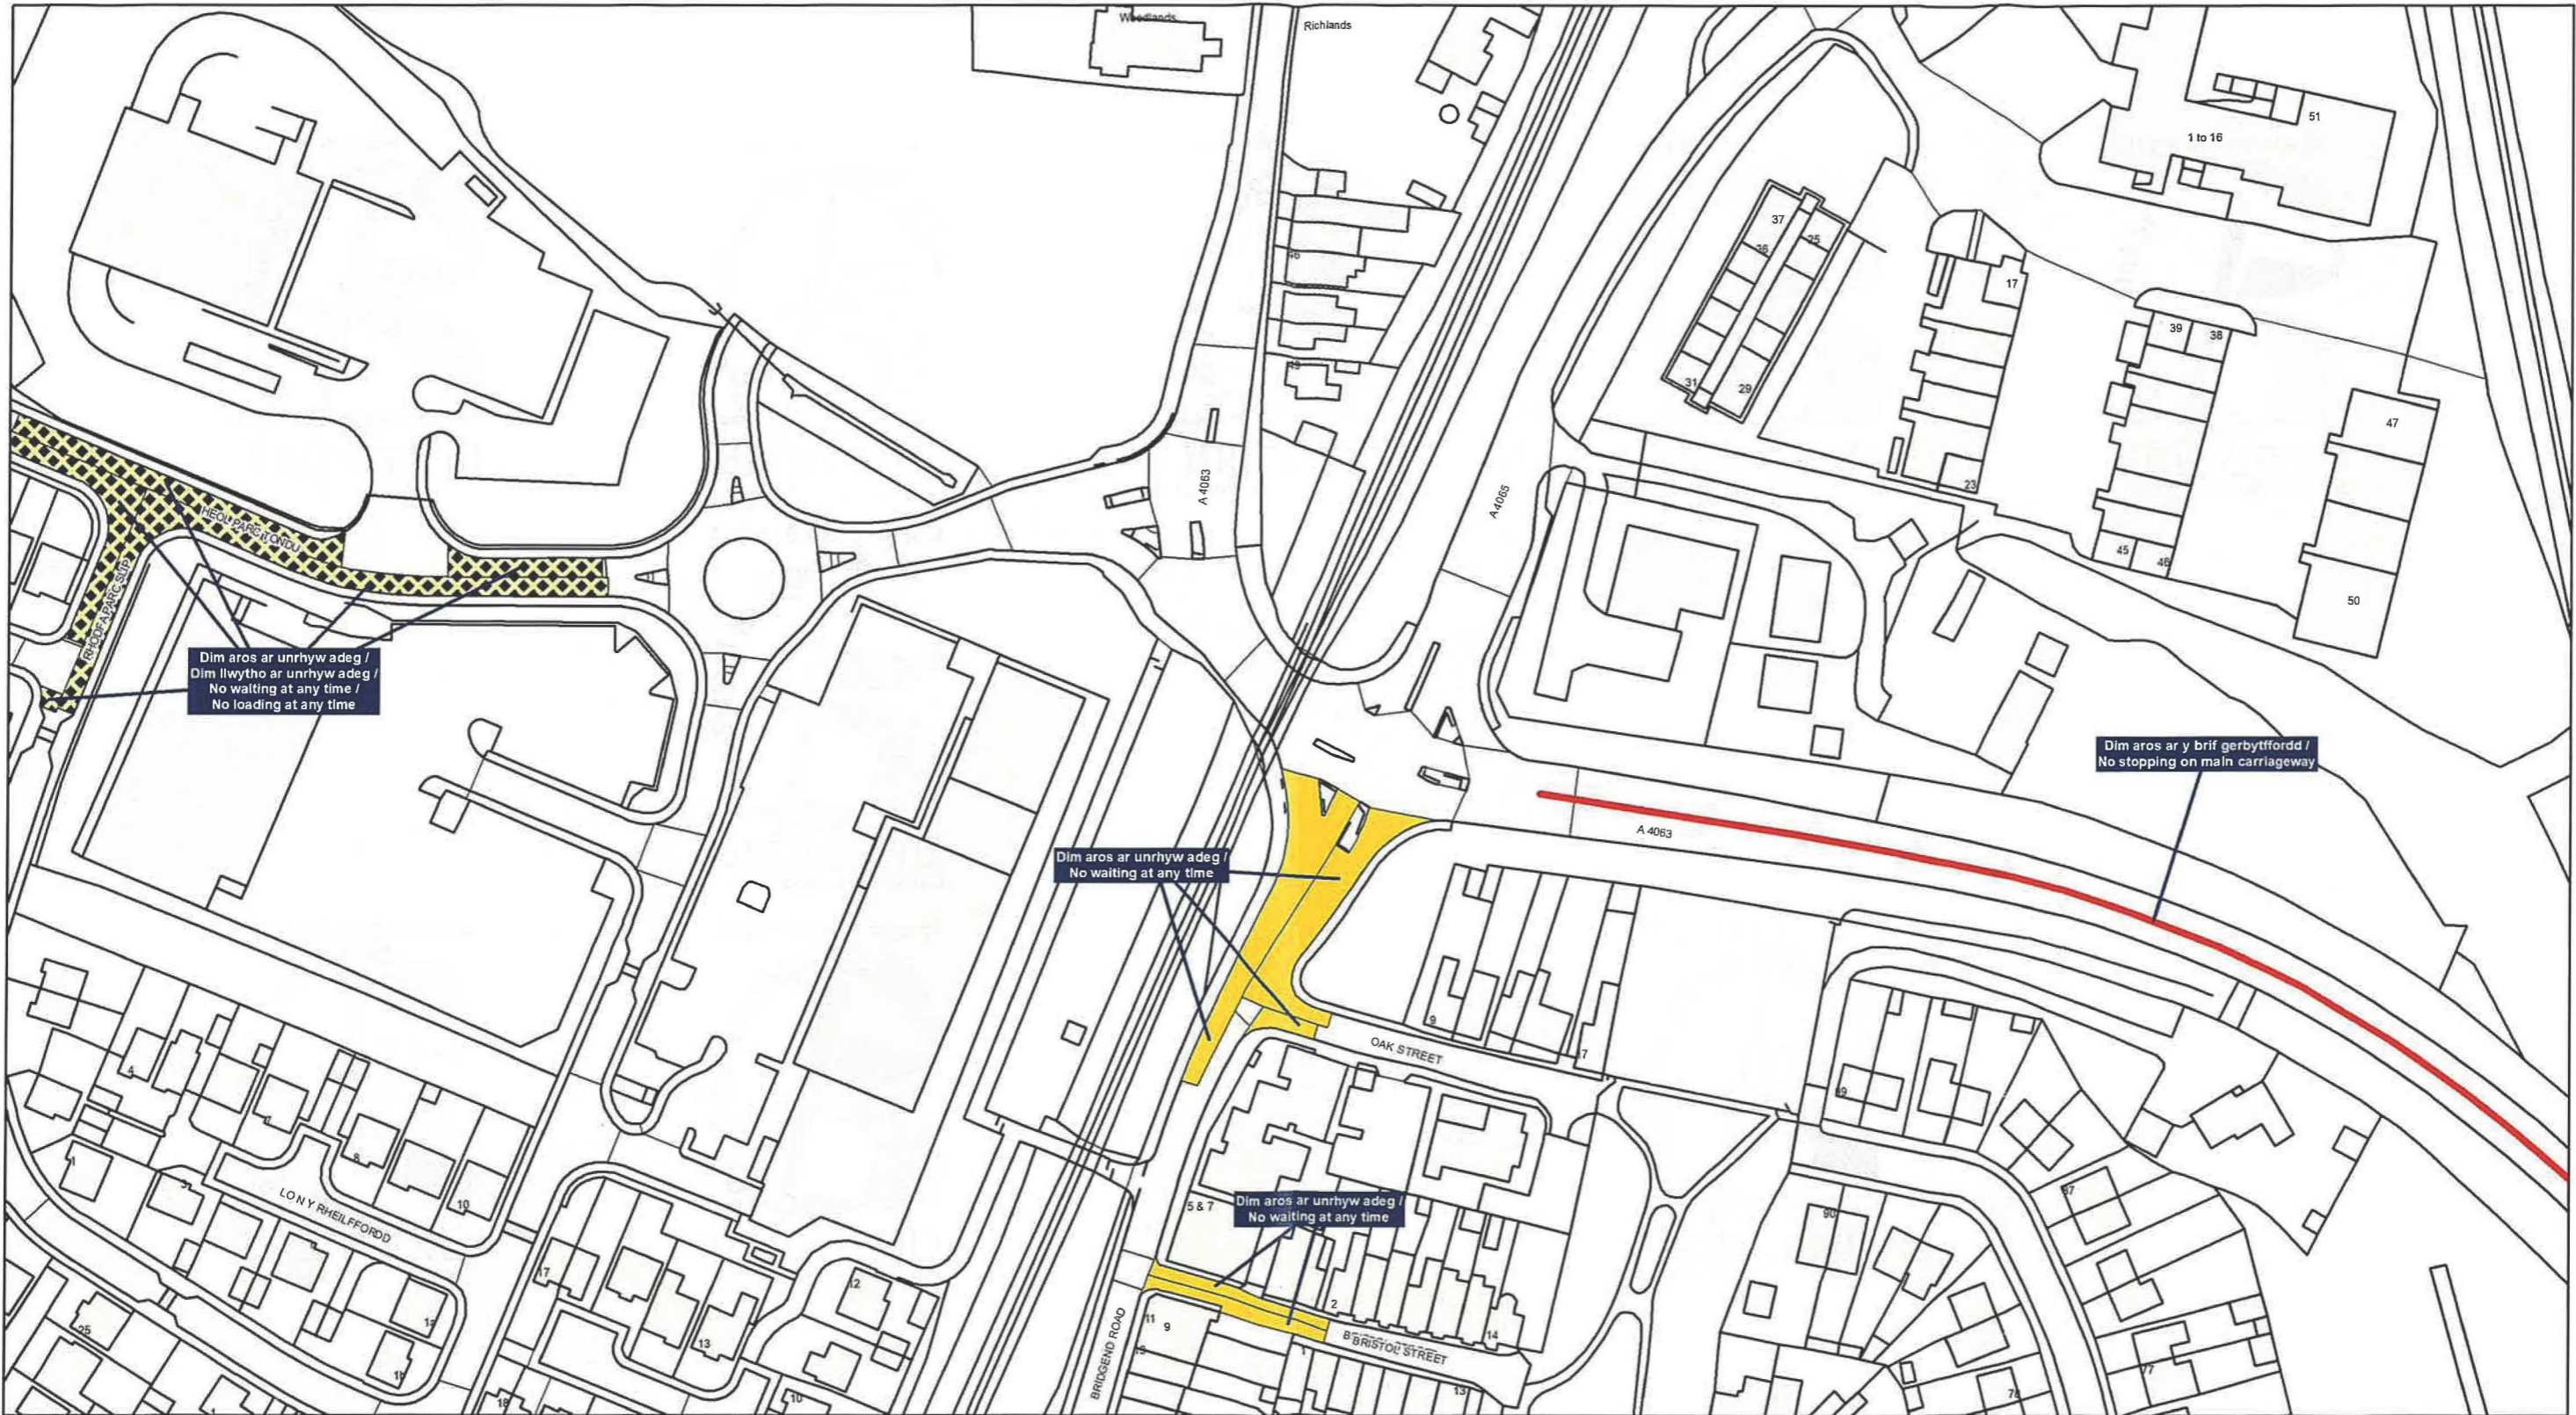



GORCHYMYN CYNGOR BWRDEISTREF
SIROL PEN-Y-BONT AR OGWR
(GWAHARDD A CHYFYNGU
AR FANNAU AROS A LLWYTHO A PHARCIO)
(CYDGRYNHOI) 2024
(DIWYGIAD RHIF 1) GORCHYMYN 2025

BRIDGEND COUNTY BOROUGH COUNCIL
(PROHIBITION AND RESTRICTION OF
WAITING AND LOADING AND
PARKING PLACES)
(CONSOLIDATION) ORDER 2024
(AMENDMENT No.1) ORDER 2025

Allwedd Cyfyngu / Restriction Key

 Dim Aros Unrhyw Bryd No Waiting At Any Time	 Dim Aros Unrhyw Bryd / Dim Llwytho Unrhyw Bryd No Waiting At Any Time / No Loading At Any Time	 Dim Aros Unrhyw Bryd / Dim Llwytho Unrhyw Bryd No Waiting At Any Time / No Loading	 Dim Aros No Waiting
 Dim Aros / Dim Llwytho No Waiting / No Loading	 Deiliaid Bathodyn Anabled Yn Unig Disabled Badge Holders Only	 Baeau Tacsï Taxi Bays	 Llwytho Yn Unig Loading Only
 Deiliaid Trwydded Yn Unig Permit Holders Only	 Cyfyngiad Defnydd Ddeuol Dual Use Restriction	 Ysgol Cadw Clir School Keep Clear	 Clirffyrdd Clearways
 Aros Cyfyngedig Limited Waiting	 Cyfyngiad Amrywiol Miscellaneous Restriction	 Cyfyngiad Parthol Zonal Restriction	 Ffin BCBC BCBC Boundary

DYDDIAD
DATE
06/05/2025

GRADDFA
SCALE
1:1,250

RHIF Y MAP
MAP NUMBER
AA47 Rev 1



LA




Cyngor Bwrdeistref Sirol




GORCHYMYN CYNGOR BWRDEISTREF
SIROL PEN-Y-BONT AR OGWR
(GWAHARDD A CHYFYNGU
AR FANNAU AROS A LLWYTHO A PHARCIO)
(CYDGRYNHOI) 2024
(DIWYGIAD RHIF 1) GORCHYMYN 2025

BRIDGEND COUNTY BOROUGH COUNCIL
(PROHIBITION AND RESTRICTION OF
WAITING AND LOADING AND
PARKING PLACES)
(CONSOLIDATION) ORDER 2024
(AMENDMENT No.1) ORDER 2025


Allwedd Cyfyngu / Restriction Key


 Dim Aros Unrhyw Bryd
No Waiting At Any Time

 Dim Aros / Dim Llwytho
No Waiting / No Loading

 Deiliaid Trwydded Yn Unig
Permit Holders Only


 Aros Cyfyngedig
Limited Waiting

 Dim Aros Unrhyw Bryd /
Dim Llwytho Unrhyw Bryd
No Waiting At Any Time /
No Loading At Any Time


 Deiliaid Bathodyn Anabledd Yn Unig
Disabled Badge Holders Only

 Cyfyngiad Defnydd Ddeuol
Dual Use Restriction

 Cyfyngiad Amrywiol
Miscellaneous Restriction

 Dim Aros Unrhyw Bryd /
Dim Llwytho
No Waiting At Any Time /
No Loading

 Baeau Taci
Taxi Bays

 Ysgol Cadw Clir
School Keep Clear

 Cyfyngiad Parthol
Zonal Restriction

 Dim Aros
No Waiting

 Llwytho Yn Unig
Loading Only

 Clirffyrdd
Clearways


Arall / Other

 Ffin BCBC
BCBC Boundary

DYDDIAD
DATE
06/05/2025

GRADDFA
SCALE
1:1,250

RHIF Y MAP
MAP NUMBER
Z47 Rev 0

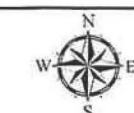

hg

TRA001-1512 O