

WILDLIFE AND COUNTRYSIDE ACT 1981

THE BRIDGEND COUNTY BOROUGH COUNCIL DEFINITIVE MAP AND STATEMENT

THE BRIDGEND COUNTY BOROUGH COUNCIL

ADDITION OF FOOTPATH LEADING FROM HARTSHORN TERRACE TO ATTLEE TERRACE, CAERAU

DEFINITIVE MAP MODIFICATION ORDER NO.2 2026

This Order is made by the Bridgend County Borough Council ("the authority") under Section 53(2)(b) of the Wildlife and Countryside Act 1981 ("the Act") because it appears to that authority that the Bridgend County Borough Council Definitive Map and Statement require modification in consequence of the occurrence of an event specified in Section 53(3)(b) of the Act namely the expiration, in relation to any way in the area to which the map relates, of any period such that the enjoyment by the public of the way during that period raises a presumption that the way has been dedicated as a public path.

The authority have consulted with every local authority whose area includes the land to which the order relates. The Bridgend County Borough Council hereby order that:

1. For the purposes of this Order the relevant date is the date that the Order is made.
2. The Bridgend County Borough Council Definitive Map and Statement shall be modified as described in Part I and Part II of the Schedule and shown on the map attached to the Order.
3. This Order shall take effect on the date it is confirmed and may be cited as the Bridgend County Borough Council Addition of Footpath leading from Hartshorn Terrace to Attlee Terrace, Caerau, Definitive Map Modification Order No.2 2026.

The Common Seal of **BRIDGEND COUNTY**)
BOROUGH COUNCIL was hereunto affixed)
on the *19th* day of *May* 2026)
in the presence of:-

.....Authorised Signatory



SCHEDULE
PART I

Modification of Definitive Map
Description of path or way to be added

The footpath commences from the junction of the maintainable highway at Hartshorn Terrace, Careau, at Point A (Grid Reference SS 85499464), and proceeds in a general north north-easterly direction for approximately 95 metres then continues in a west north-westerly direction for approximately 71 metres to its junction with the maintainable highway at Attlee Terrace, Caerau, at Point B (Grid Reference SS 85449476). The total length of the footpath will be approximately 166 metres.

The footpath has a width of 1.2 metres and is shown between points A-B on the map attached to this Order

Width – 1.2 metres
Length – 166 metres

PART II


MODIFICATION OF DEFINITIVE STATEMENT
VARIATION OF THE PARTICULARS OF PATH OR WAY

Add to the Definitive Statement the Footpath as follows:

FOOTPATH

The footpath commences from the junction of the maintainable highway at Hartshorn Terrace, Caerau, at Grid Reference SS 85499464 and runs in a general north north-easterly direction for approximately 95 metres then continues in a west north-westerly direction for approximately 71 metres to its junction with the maintainable highway at Attlee Terrace, Caerau, at Grid Reference SS 85449476. The total length of the footpath will be approximately 166 metres.

Width – 1.2 metres
Length – 166 metres

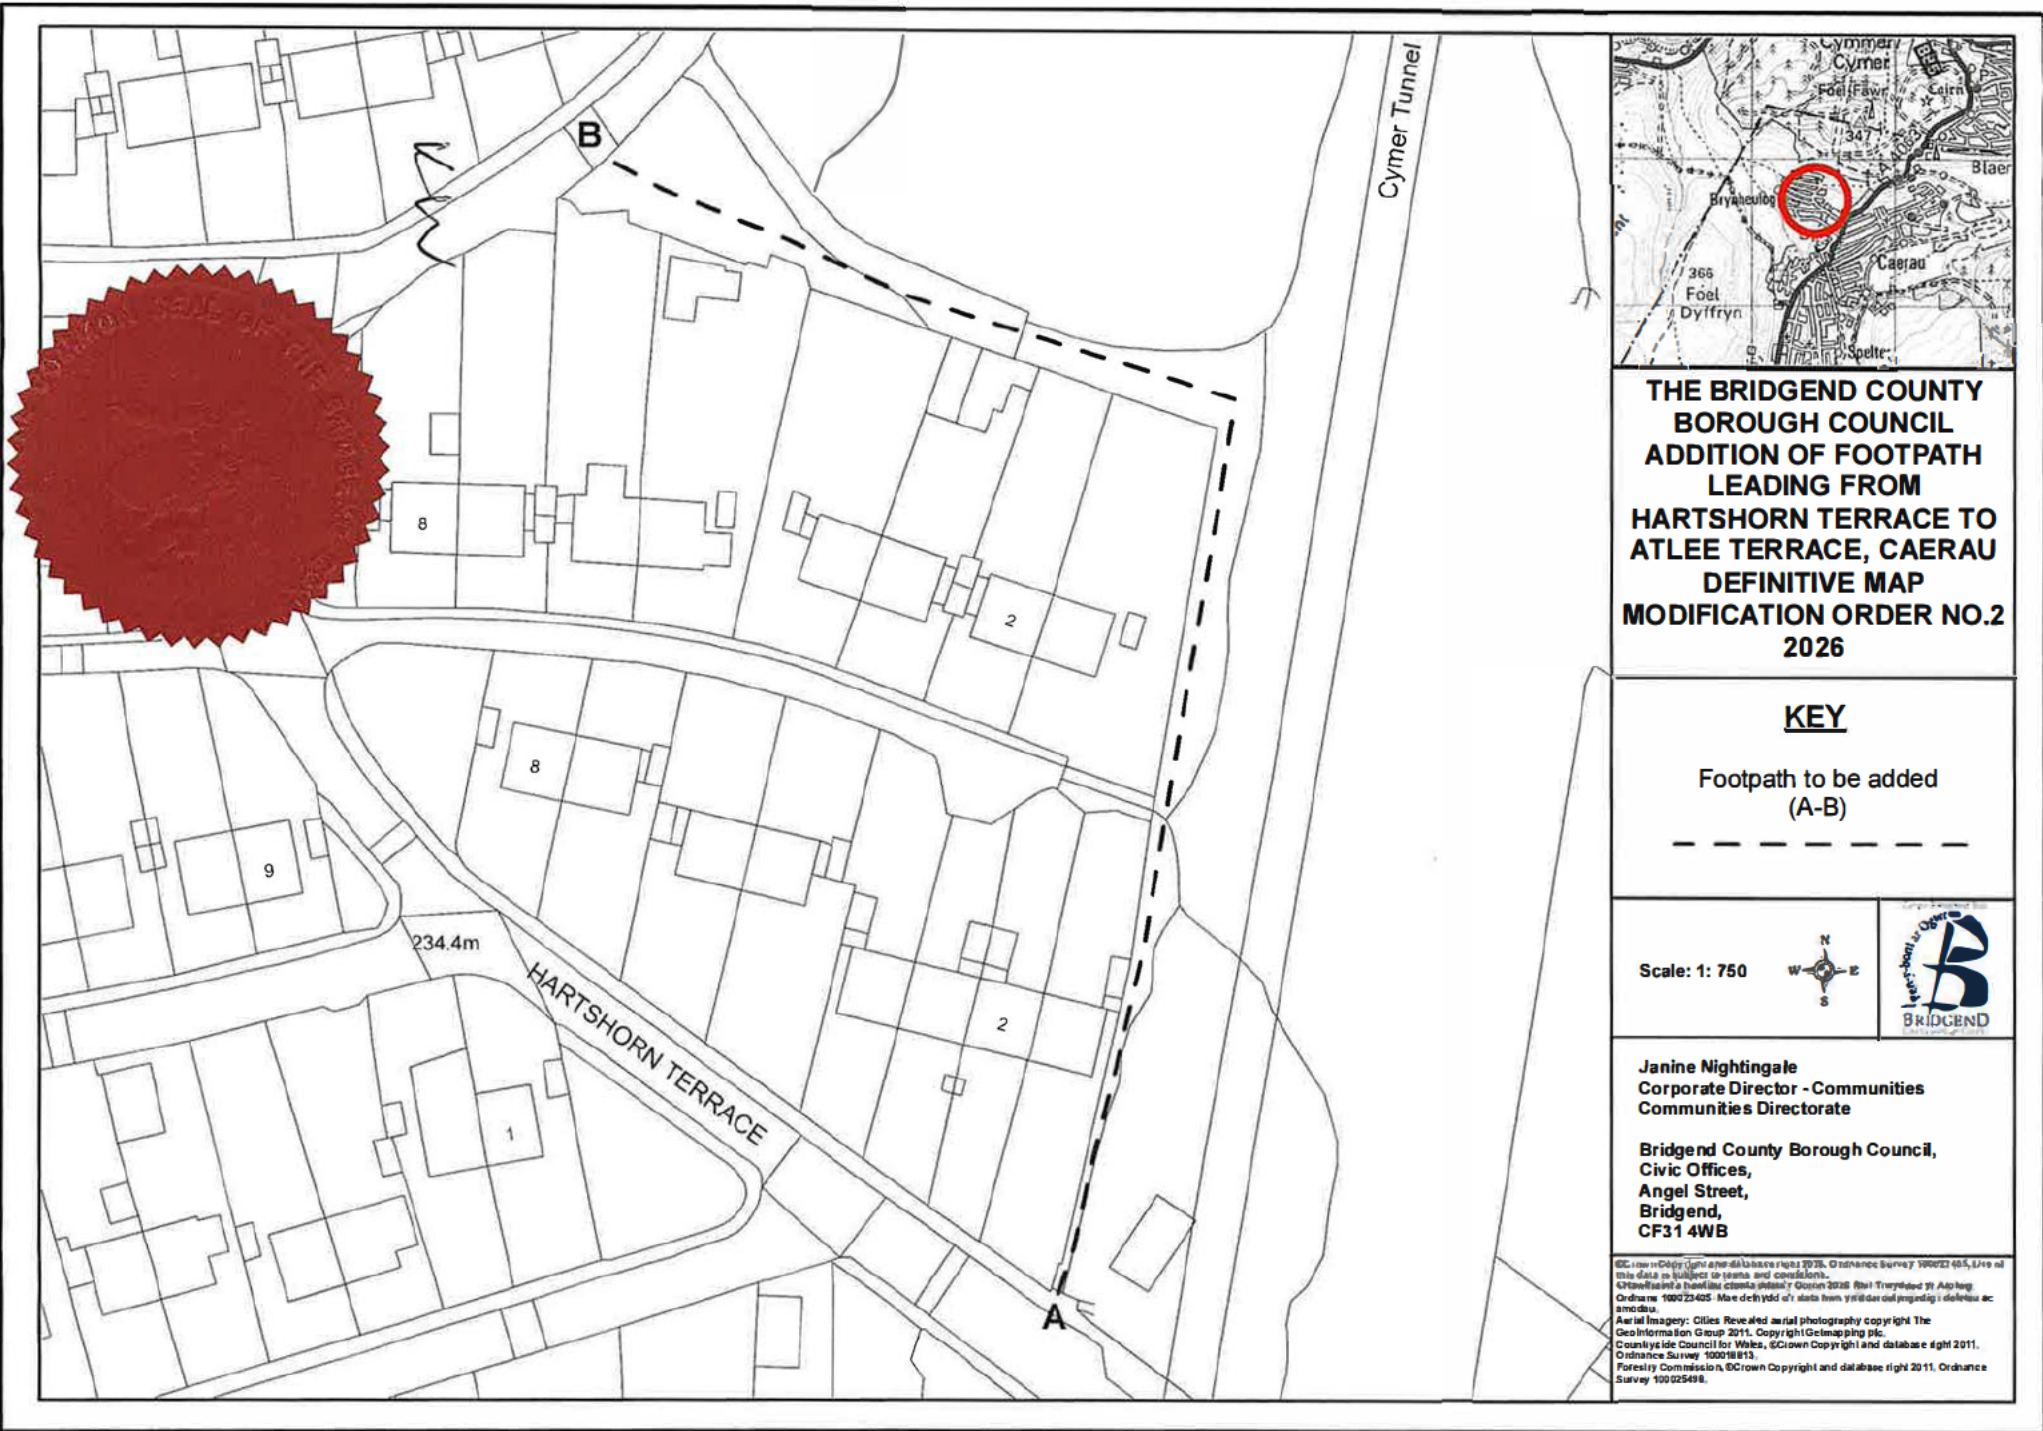

**THE BRIDGEND COUNTY BOROUGH COUNCIL
ADDITION OF FOOTPATH
LEADING FROM
HARTSHORN TERRACE TO
ATLEE TERRACE, CAERAU
DEFINITIVE MAP
MODIFICATION ORDER NO.2
2026**

KEY

Footpath to be added
(A-B)

Scale: 1: 750

Janine Nightingale
Corporate Director - Communities
Communities Directorate

Bridgend County Borough Council,
Civic Offices,
Angel Street,
Bridgend,
CF31 4WB

© Crown Copyright and database right 2026. Ordnance Survey 100023405. This data is subject to terms and conditions. Cofrestrwyd a hysbysu cyhoeddus © Crown 2026. Rhif Trefnyddol y Mapiau Ordnance 100023405. Mae'r data hwn yn ddarparu gwybodaeth i deulieu ac amodau.
Aerial Imagery: Cities Revealed aerial photography copyright The GeoInformation Group 2011. Copyright Getmapping plc.
Countywide Council for Wales, © Crown Copyright and database right 2011. Ordnance Survey 100018813.
Forestry Commission, © Crown Copyright and database right 2011. Ordnance Survey 100025498.

