


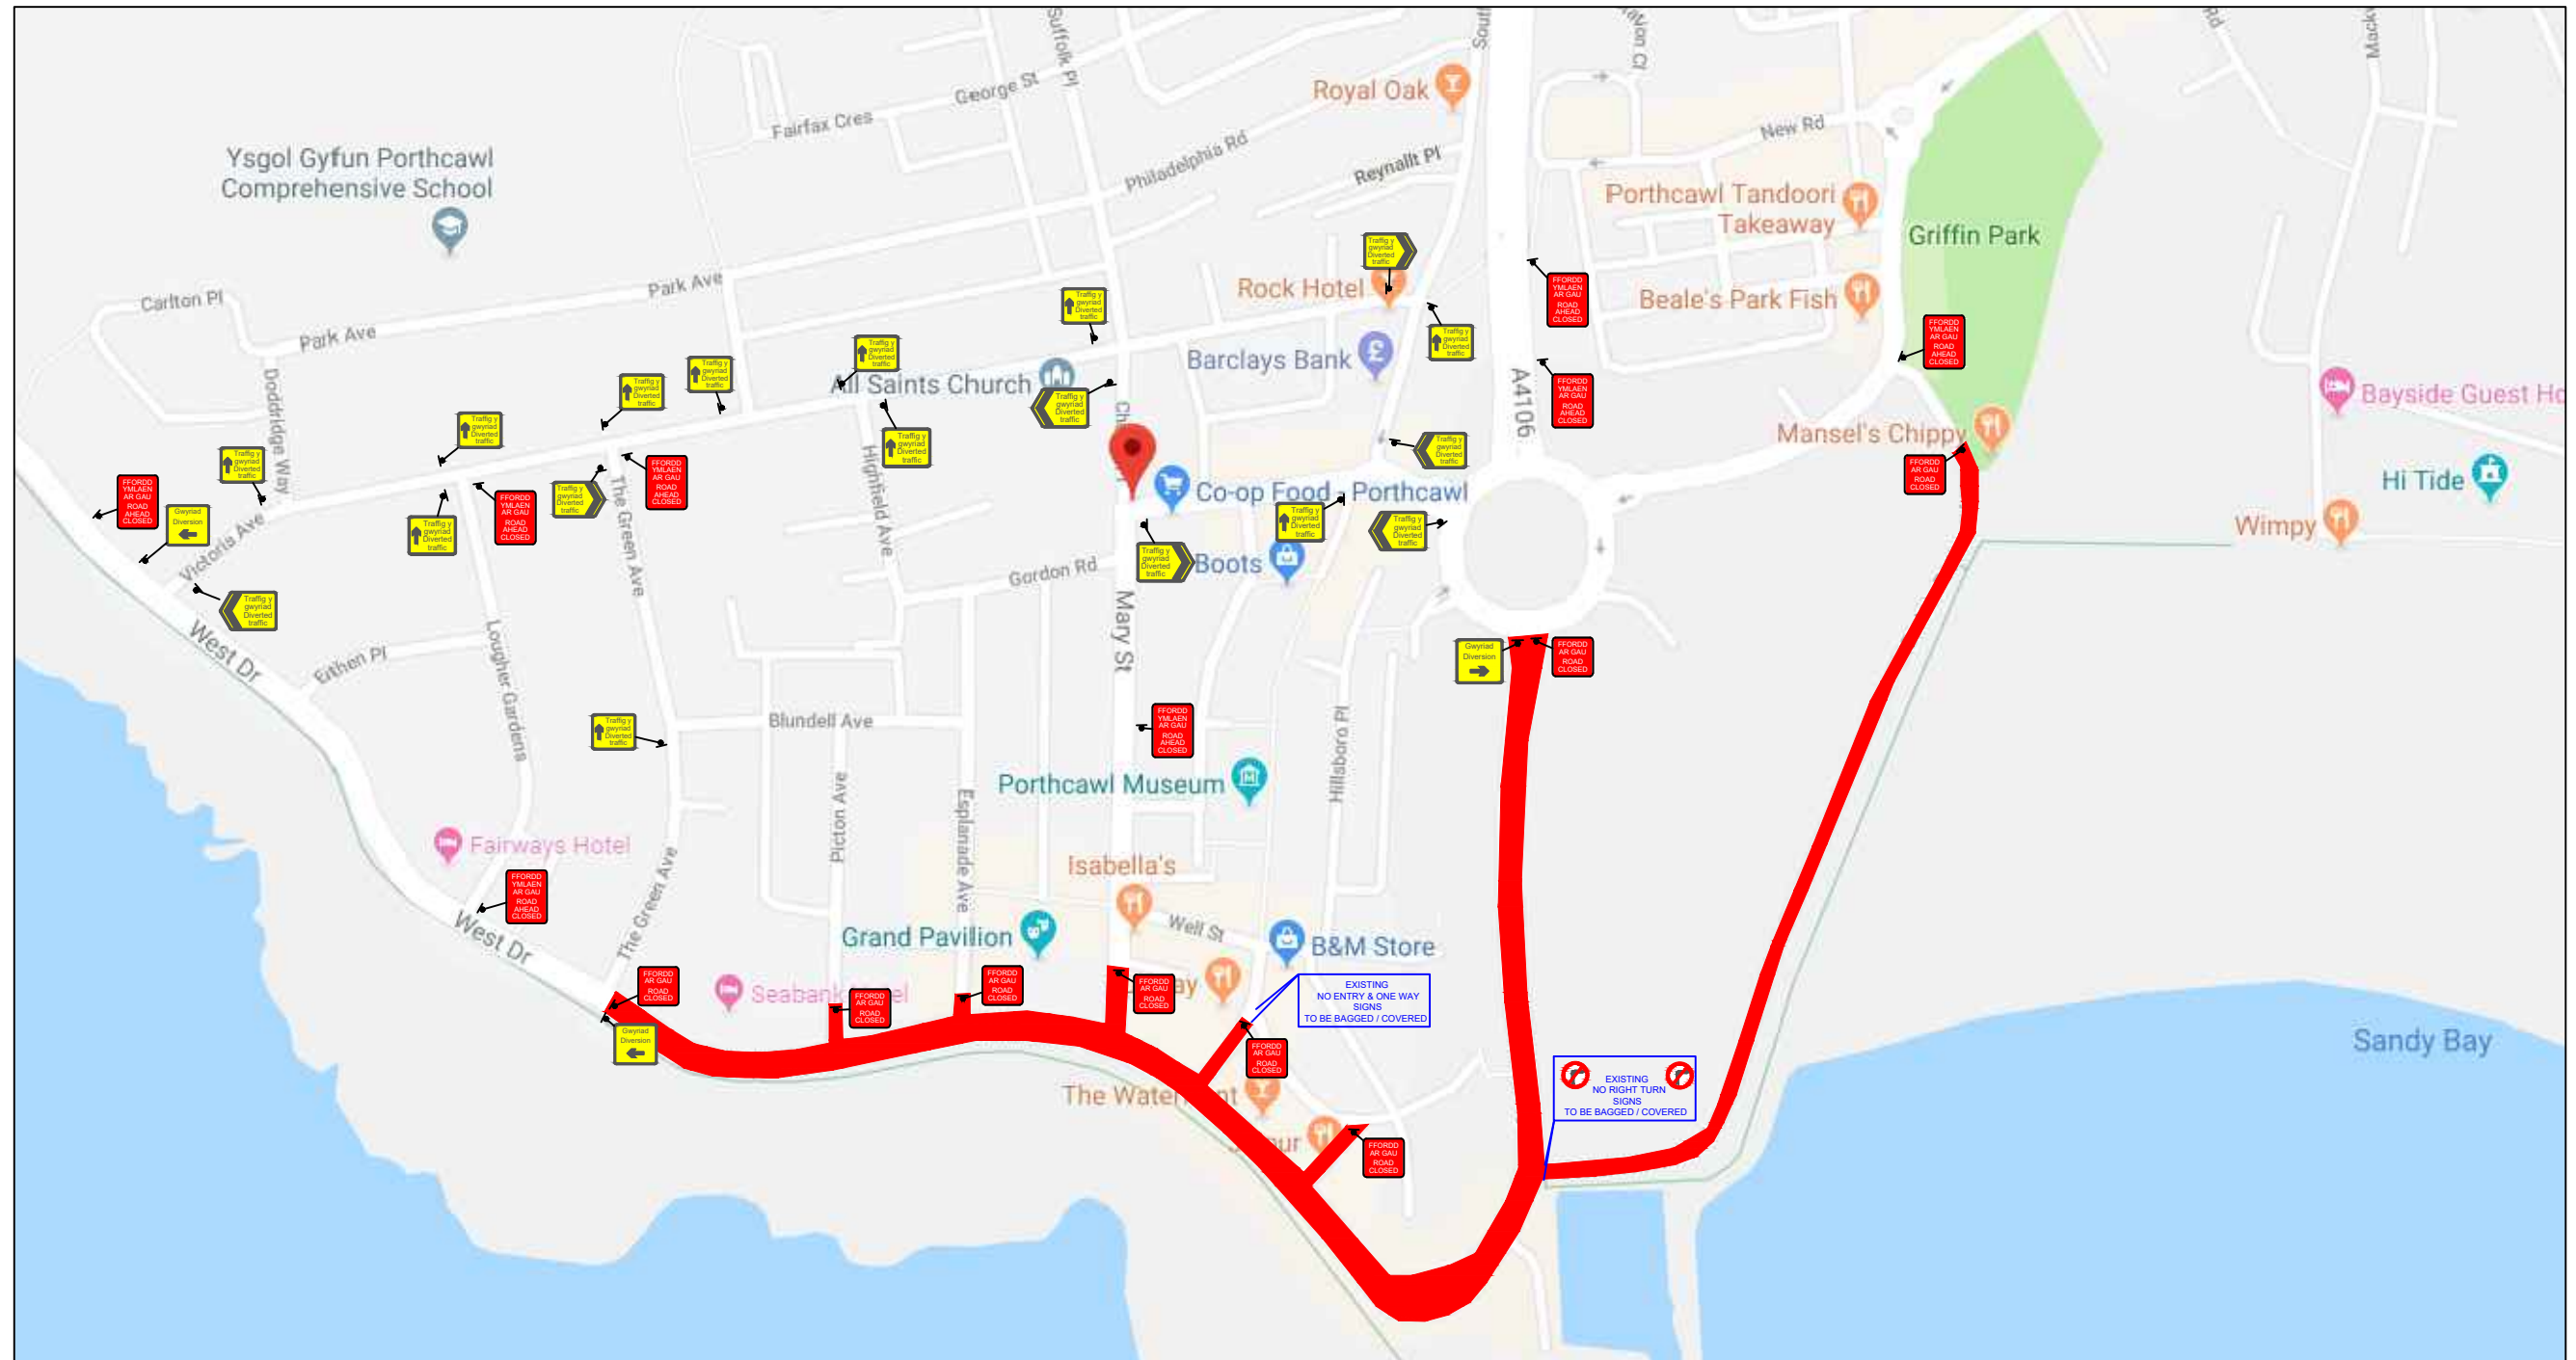


PHASE 1B: SUNDAY 05.00 AM TO SUNDAY 09:45AM



ADDITIONAL NOTES AND PHASE CHANGES TO TM LAYOUTS:

- NOTE 1 : SUNDAY PHASE 2 (AT 11.20 AM ROAD CLOSURE TO BE REDUCED TO JUNCTION OF EASTERN PROMENADE AND PORT WAY TO ALLOW ACCESS AND PARKING.
NOTE 2: SUNDAY PHASE 3 (AT 14.00 PM ESPLANADE ROAD CLOSURE TO BE REDUCED BACK TO JUNCTION OF JOHN STREET. FULL REMOVAL AT APPROX. 4PM
NOTE 3: NO RIGHT TURN TURNS OUT OF EASTERN PROMENADE WILL NEED TO BAGGED / COVERED DURING PHASE 3.

 <div>Quantum Traffic Management www.quantumtm.co.uk +44 (0) 01633 853300</div>	Drn: SP		Client: RUN 4 WALES							Drawing Title: Road Closure Details Setup and Removal Start and Finish line	Scale: N.T.S.
	Chk: MS										Drawing No: RUN4WALES-PORTHCAWL-10K-TMA02B
	App:		Project: Porthcawl 10K 2025								
	Date: 23/04/25			Rev:	Drn:	Chk:	App:	Description:	Date:		