

BRIDGEND COUNTY BOROUGH COUNCIL (PROHIBITION AND RESTRICTION OF WAITING AND LOADING AND PARKING PLACES) (CONSOLIDATION) ORDER 2024 (AMENDMENT No. **)
ORDER 202--

The Bridgend County Borough Council (hereinafter referred to as “the Council”) hereby make the following Order in exercise of their powers under Sections (1), 2(1) to (2), 4,124(1) and Part IV of Schedule 9 of the Road Traffic Regulation Act 1984 (the Act of 1984) as amended, the Traffic Management Act 2004 and of all other enabling powers and after consultation with the Chief Officer of Police and in accordance with Part III of Schedule 9 to the Act of 1984:-

1. The BRIDGEND COUNTY BOROUGH COUNCIL (PROHIBITION AND RESTRICTION OF WAITING AND LOADING AND PARKING PLACES) (CONSOLIDATION) ORDER 2024, as amended, (“the Consolidation Order”), is hereby further amended as follows:-
 - 1.1. The Order Plans specified in Column 1 of the Schedule to this Order are from the date that this order takes effect revoked and the revised Order Plans specified in Column 2 of the Schedule to this Order are inserted in substitution.
 - 1.2. The Orders Plans specified in Column 2 of the Schedule to this Order are from the date that this order takes effect incorporated into “the Plans” as defined in the Consolidation Order and contained in Schedule 1 of the Consolidation Order.
 - 1.3. Schedule 2 of the Consolidation Order is amended as follows:-
 - (i) by the deletion of the wording ‘**AN58**’ from the Title Plan Index table and the insertion in substitution of the wording ‘**AN58 Rev 1**’ and from the date this Order takes effect Schedule 2 of the Consolidation Order shall be read and construed accordingly.
 - 1.4. Schedule 2 of the Consolidation Order is amended as follows:-
 - (i) by the deletion of the wording ‘**AN59**’ from the Title Plan Index table and the insertion in substitution of the wording ‘**AN59 Rev 1**’ and from the date this Order takes effect Schedule 2 of the Consolidation Order shall be read and construed accordingly.
 - 1.5. Schedule 2 of the Consolidation Order is amended as follows:-
 - (i) by the deletion of the wording ‘**AO57**’ from the Title Plan Index table and the insertion in substitution of the wording ‘**AO57 Rev 1**’ and from the date this Order takes effect Schedule 2 of the Consolidation Order shall be read and construed accordingly.

1.6. Schedule 2 of the Consolidation Order is amended as follows:-

- (i) by the deletion of the wording '**AO58**' from the Title Plan Index table and the insertion in substitution of the wording '**AO58 Rev 1**' and from the date this Order takes effect Schedule 2 of the Consolidation Order shall be read and construed accordingly.

1.7 Schedule 2 of the Consolidation Order is amended as follows:-

- (i) by the deletion of the wording '**AO59**' from the Title Plan Index table and the insertion in substitution of the wording '**AO59 Rev 1**' and from the date this Order takes effect Schedule 2 of the Consolidation Order shall be read and construed accordingly.

1.8. Schedule 2 of the Consolidation Order is amended as follows:-

- (i) by the deletion of the wording '**AP58**' from the Title Plan Index table and the insertion in substitution of the wording '**AP58 Rev 1**' and from the date this order takes effect Schedule 2 of the Consolidation Order shall be read and construed accordingly.

2. Insofar as any provision of this Order conflicts with a provision which is contained in an Order made or having effect as if made under the Act and existing at the time when this Order comes into operation and which imposes a restriction on vehicles in the lengths of roads and sides of lengths of roads delineated on the Order Plans specified in the Schedule of this Order that provision of this Order shall prevail.

3. The restrictions prohibitions and requirements imposed by this Order shall be in addition to and not in derogation from any restriction or requirements imposed by any regulations or Order made or having effect as if made under the Act or by or under any other enactment.

4. Any reference in this Order to any enactment shall be construed as a reference to that enactment as amended, applied, consolidated, re-enacted by or as having effect by virtue of any subsequent enactment.

5. The Interpretation Act 1978 shall apply to the interpretation of this Order as it applies to the interpretation of an Act of Parliament.

6. This Order shall come into force on the 00/00/202- and may be cited as the **BRIDGEND COUNTY BOROUGH COUNCIL (PROHIBITION AND RESTRICTION OF WAITING AND LOADING AND PARKING PLACES) (CONSOLIDATION) ORDER 2024 (AMENDMENT No. xx) ORDER 202--** .

Dated this day of 202-

THE COMMON SEAL of BRIDGEND)
COUNTY BOROUGH COUNCIL)
was hereunto affixed in the presence of:-)


Authorised Signatory:

SCHEDULE

<u>Column One</u>		<u>Column Two</u>	
<u>Map Schedule</u>	<u>Date</u>	<u>Map Schedule</u>	<u>Date</u>
1. AN58	29.11.2024	AN58 Rev 1	[**]
2. AN59	29.11.2024	AN59 Rev 1	[**]
3. AO57	29.11.2024	AO57 Rev 1	[**]
4. AO58	29.11.2024	AO58 Rev 1	[**]
5. AO59	29.11.2024	AO59 Rev 1	[**]
6. AP58	29.11.2024	AP58 Rev 1	[**]

** date inserted when order made

This document is available in Welsh / Mae'r ddogfen hon ar gael yn Gymraeg

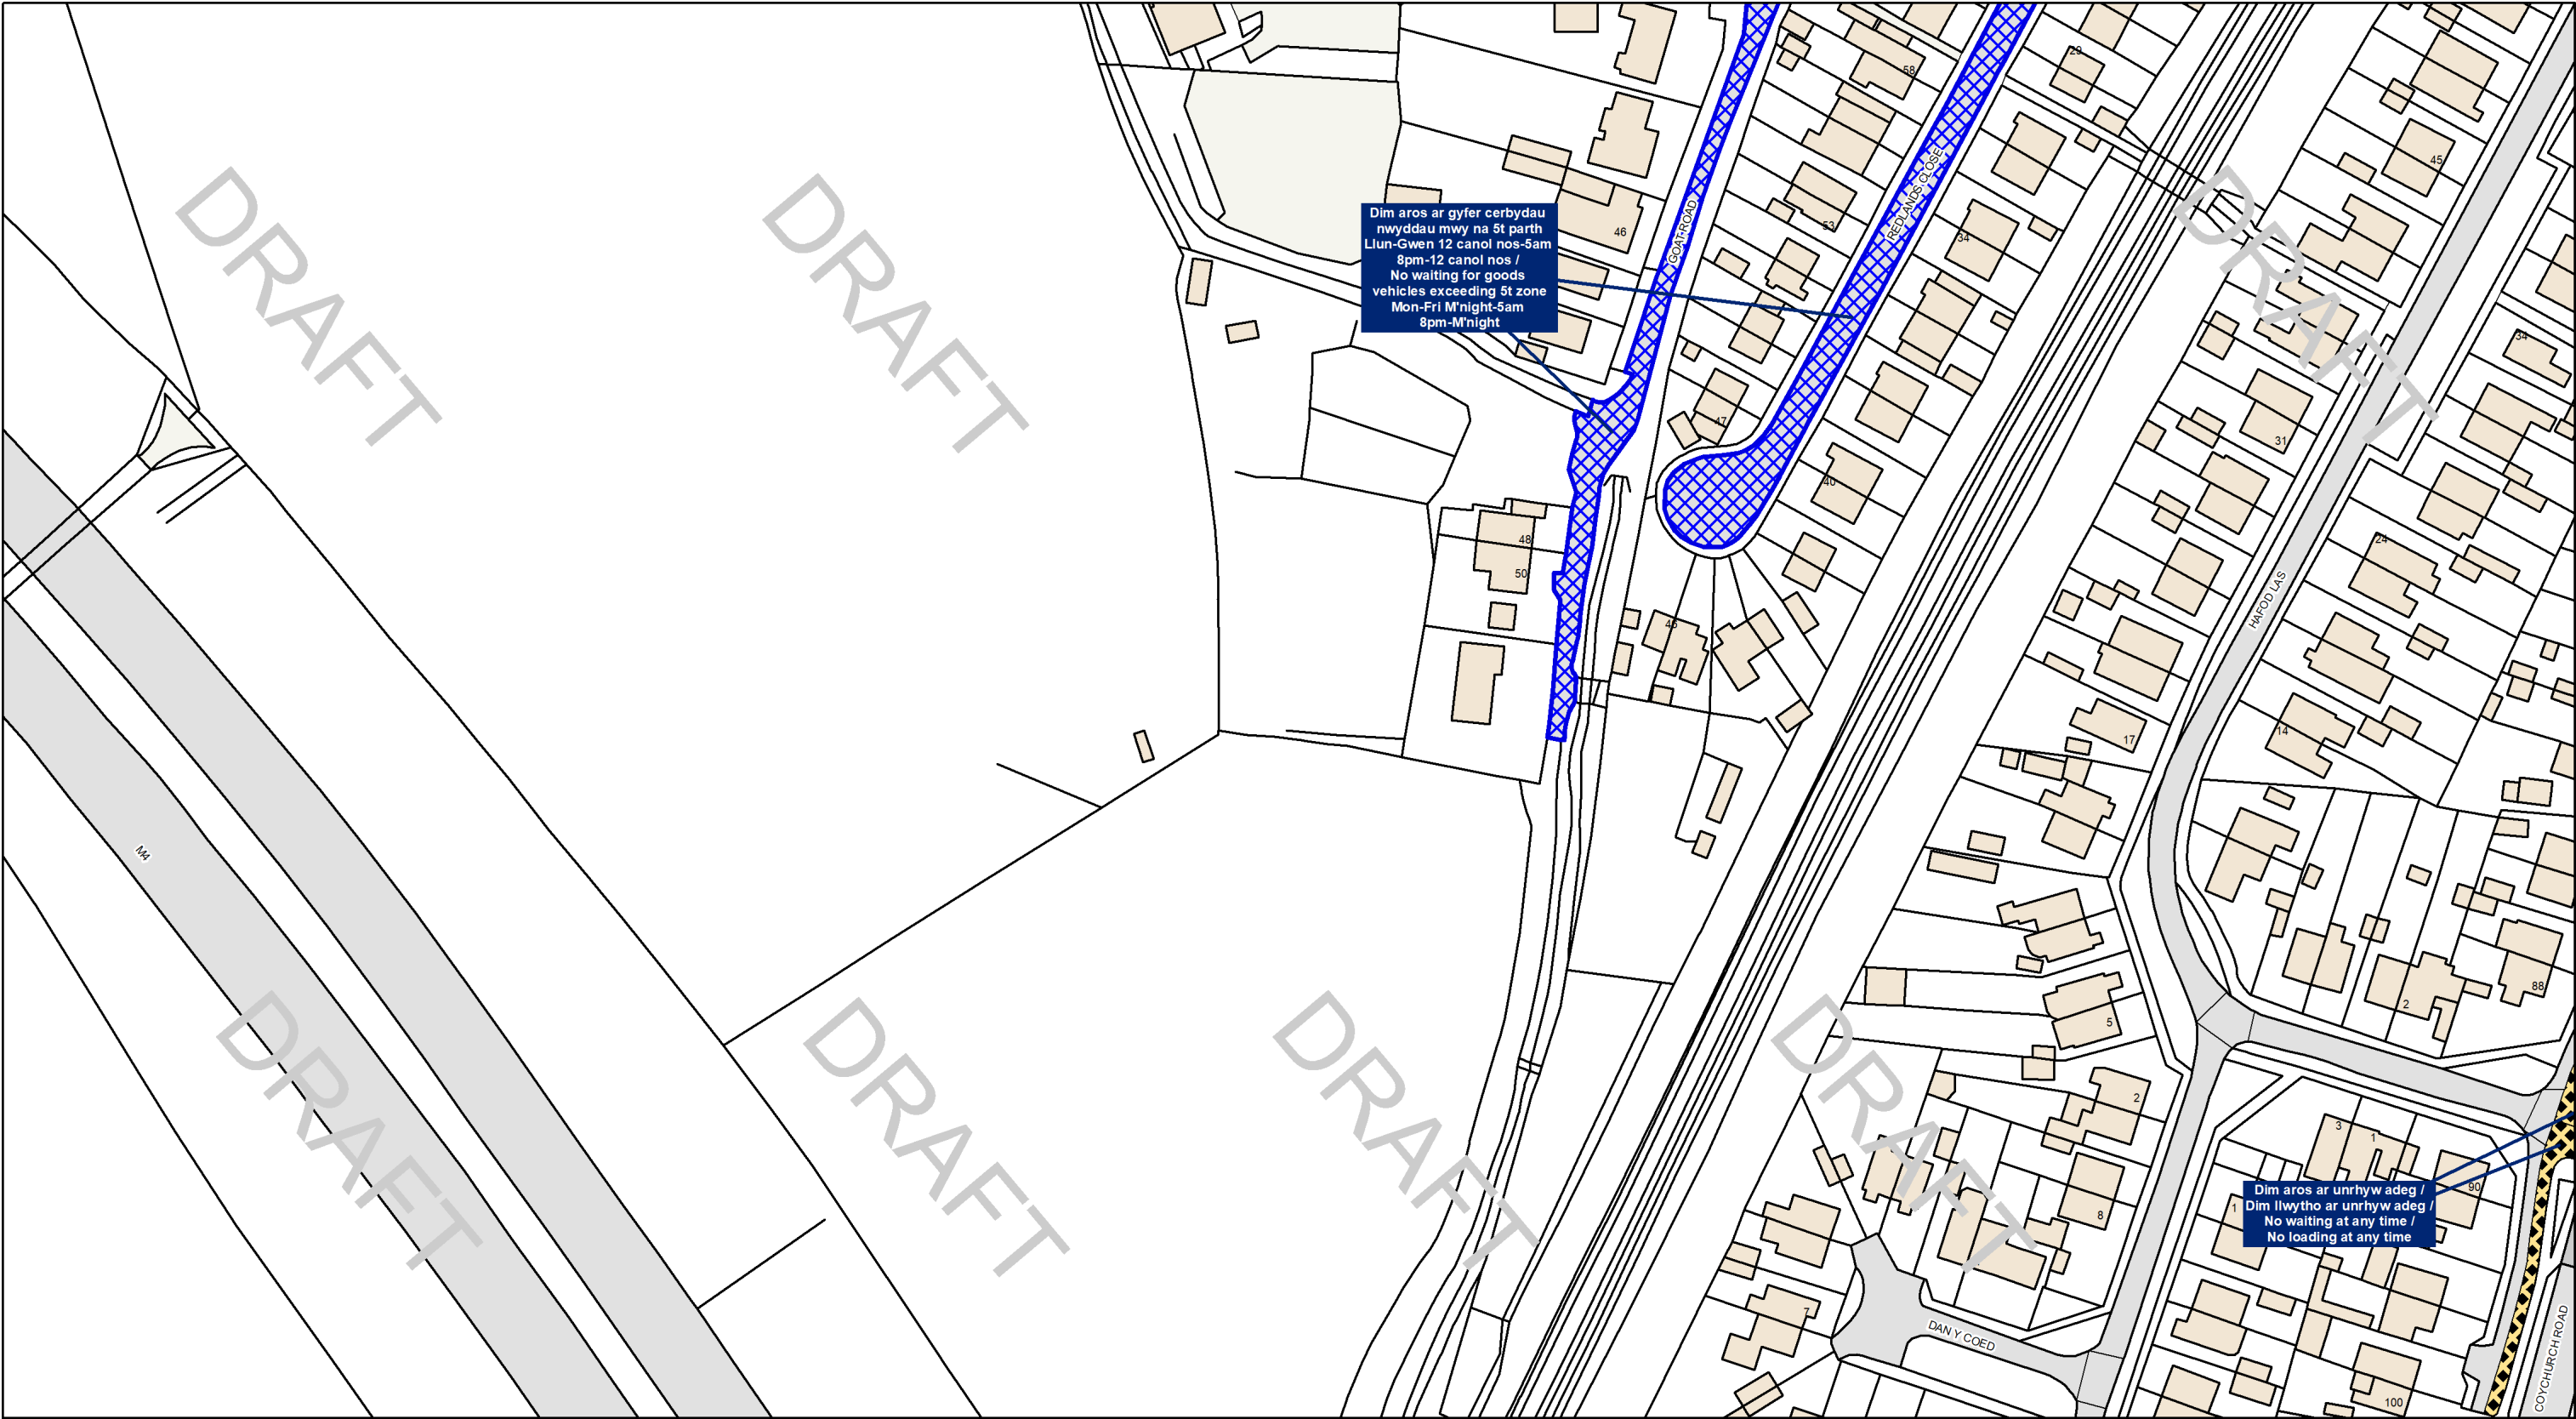



Pencoed TRO

©Hawlfraint a hawliau cronfa ddata'r Goron 2025. Rhif Trwydded yr Arolwg Ordnans AC0000851951
©Crown Copyright and database right 2025. Ordnance Survey AC0000851951

Allwedd Cyfyngu / Restriction Key			
 Dim Aros Unrhyw Bryd No Waiting At Any Time	 Dim Aros Unrhyw Bryd / Dim Llwytho Unrhyw Bryd No Waiting At Any Time / No Loading At Any Time	 Dim Aros Unrhyw Bryd / Dim Llwytho No Waiting At Any Time / No Loading	 Dim Aros No Waiting
 Dim Aros / Dim Llwytho No Waiting / No Loading	 Deiliaid Bathodyn Anabledd Yn Unig Disabled Badge Holders Only	 Baeau Tacsï Taxi Bays	 Llwytho Yn Unig Loading Only
 Deiliaid Trwydded Yn Unig Permit Holders Only	 Cyfyngiad Defnydd Ddeuol Dual Use Restriction	 Ysgol Cadw Clir School Keep Clear	 Clirffyrdd Clearways
 Aros Cyfyngedig Limited Waiting	 Cyfyngiad Amrywiol Miscellaneous Restriction	 Cyfyngiad Parthol Zonal Restriction	Arall / Other  Ffin BCBC BCBC Boundary

DYDDIAD
DATE
TBC

GRADDFA
SCALE
1:1,250

RHIF Y MAP
MAP NUMBER
AN58 Rev 1







Pencoed TRO

©Hawlfraint a hawliau cronfa ddata'r Goron 2025. Rhif Trwydded yr Arolwg Ordnans AC0000851951
©Crown Copyright and database right 2025. Ordnance Survey AC0000851951

Allwedd Cyfyngu / Restriction Key			
 Dim Aros Unrhyw Bryd No Waiting At Any Time	 Dim Aros Unrhyw Bryd / Dim Llwytho Unrhyw Bryd No Waiting At Any Time / No Loading At Any Time	 Dim Aros Unrhyw Bryd / Dim Llwytho No Waiting At Any Time / No Loading	 Dim Aros No Waiting
 Dim Aros / Dim Llwytho No Waiting / No Loading	 Deiliaid Bathodyn Anabledd Yn Unig Disabled Badge Holders Only	 Baeau Tacsî Taxi Bays	 Llwytho Yn Unig Loading Only
 Deiliaid Trwydded Yn Unig Permit Holders Only	 Cyfyngiad Defnydd Ddeuol Dual Use Restriction	 Ysgol Cadw Clir School Keep Clear	 Clirffyrdd Clearways
 Aros Cyfyngedig Limited Waiting	 Cyfyngiad Amrywiol Miscellaneous Restriction	 Cyfyngiad Parthol Zonal Restriction	Arall / Other  Ffin BCBC BCBC Boundary

DYDDIAD
DATE
TBC


GRADDFA
SCALE
1:1,250

RHIF Y MAP
MAP NUMBER
AN59 Rev 1



Dim aros ar unrhyw adeg /
Dim llwytho ar unrhyw adeg /
No waiting at any time /
No loading at any time

Dim aros ar gyfer
cerbydau nwyddau mwy na
5t a byslau parth Llun-Gwen
12 canol nos-7am 8pm-12
canol nos Sad-Sul
Ar unrhyw adeg /
No waiting for goods vehicles
exceeding 5t and buses zone
Mon-Fri M'night-7am
8pm-M'night Sat-Sun
At any time

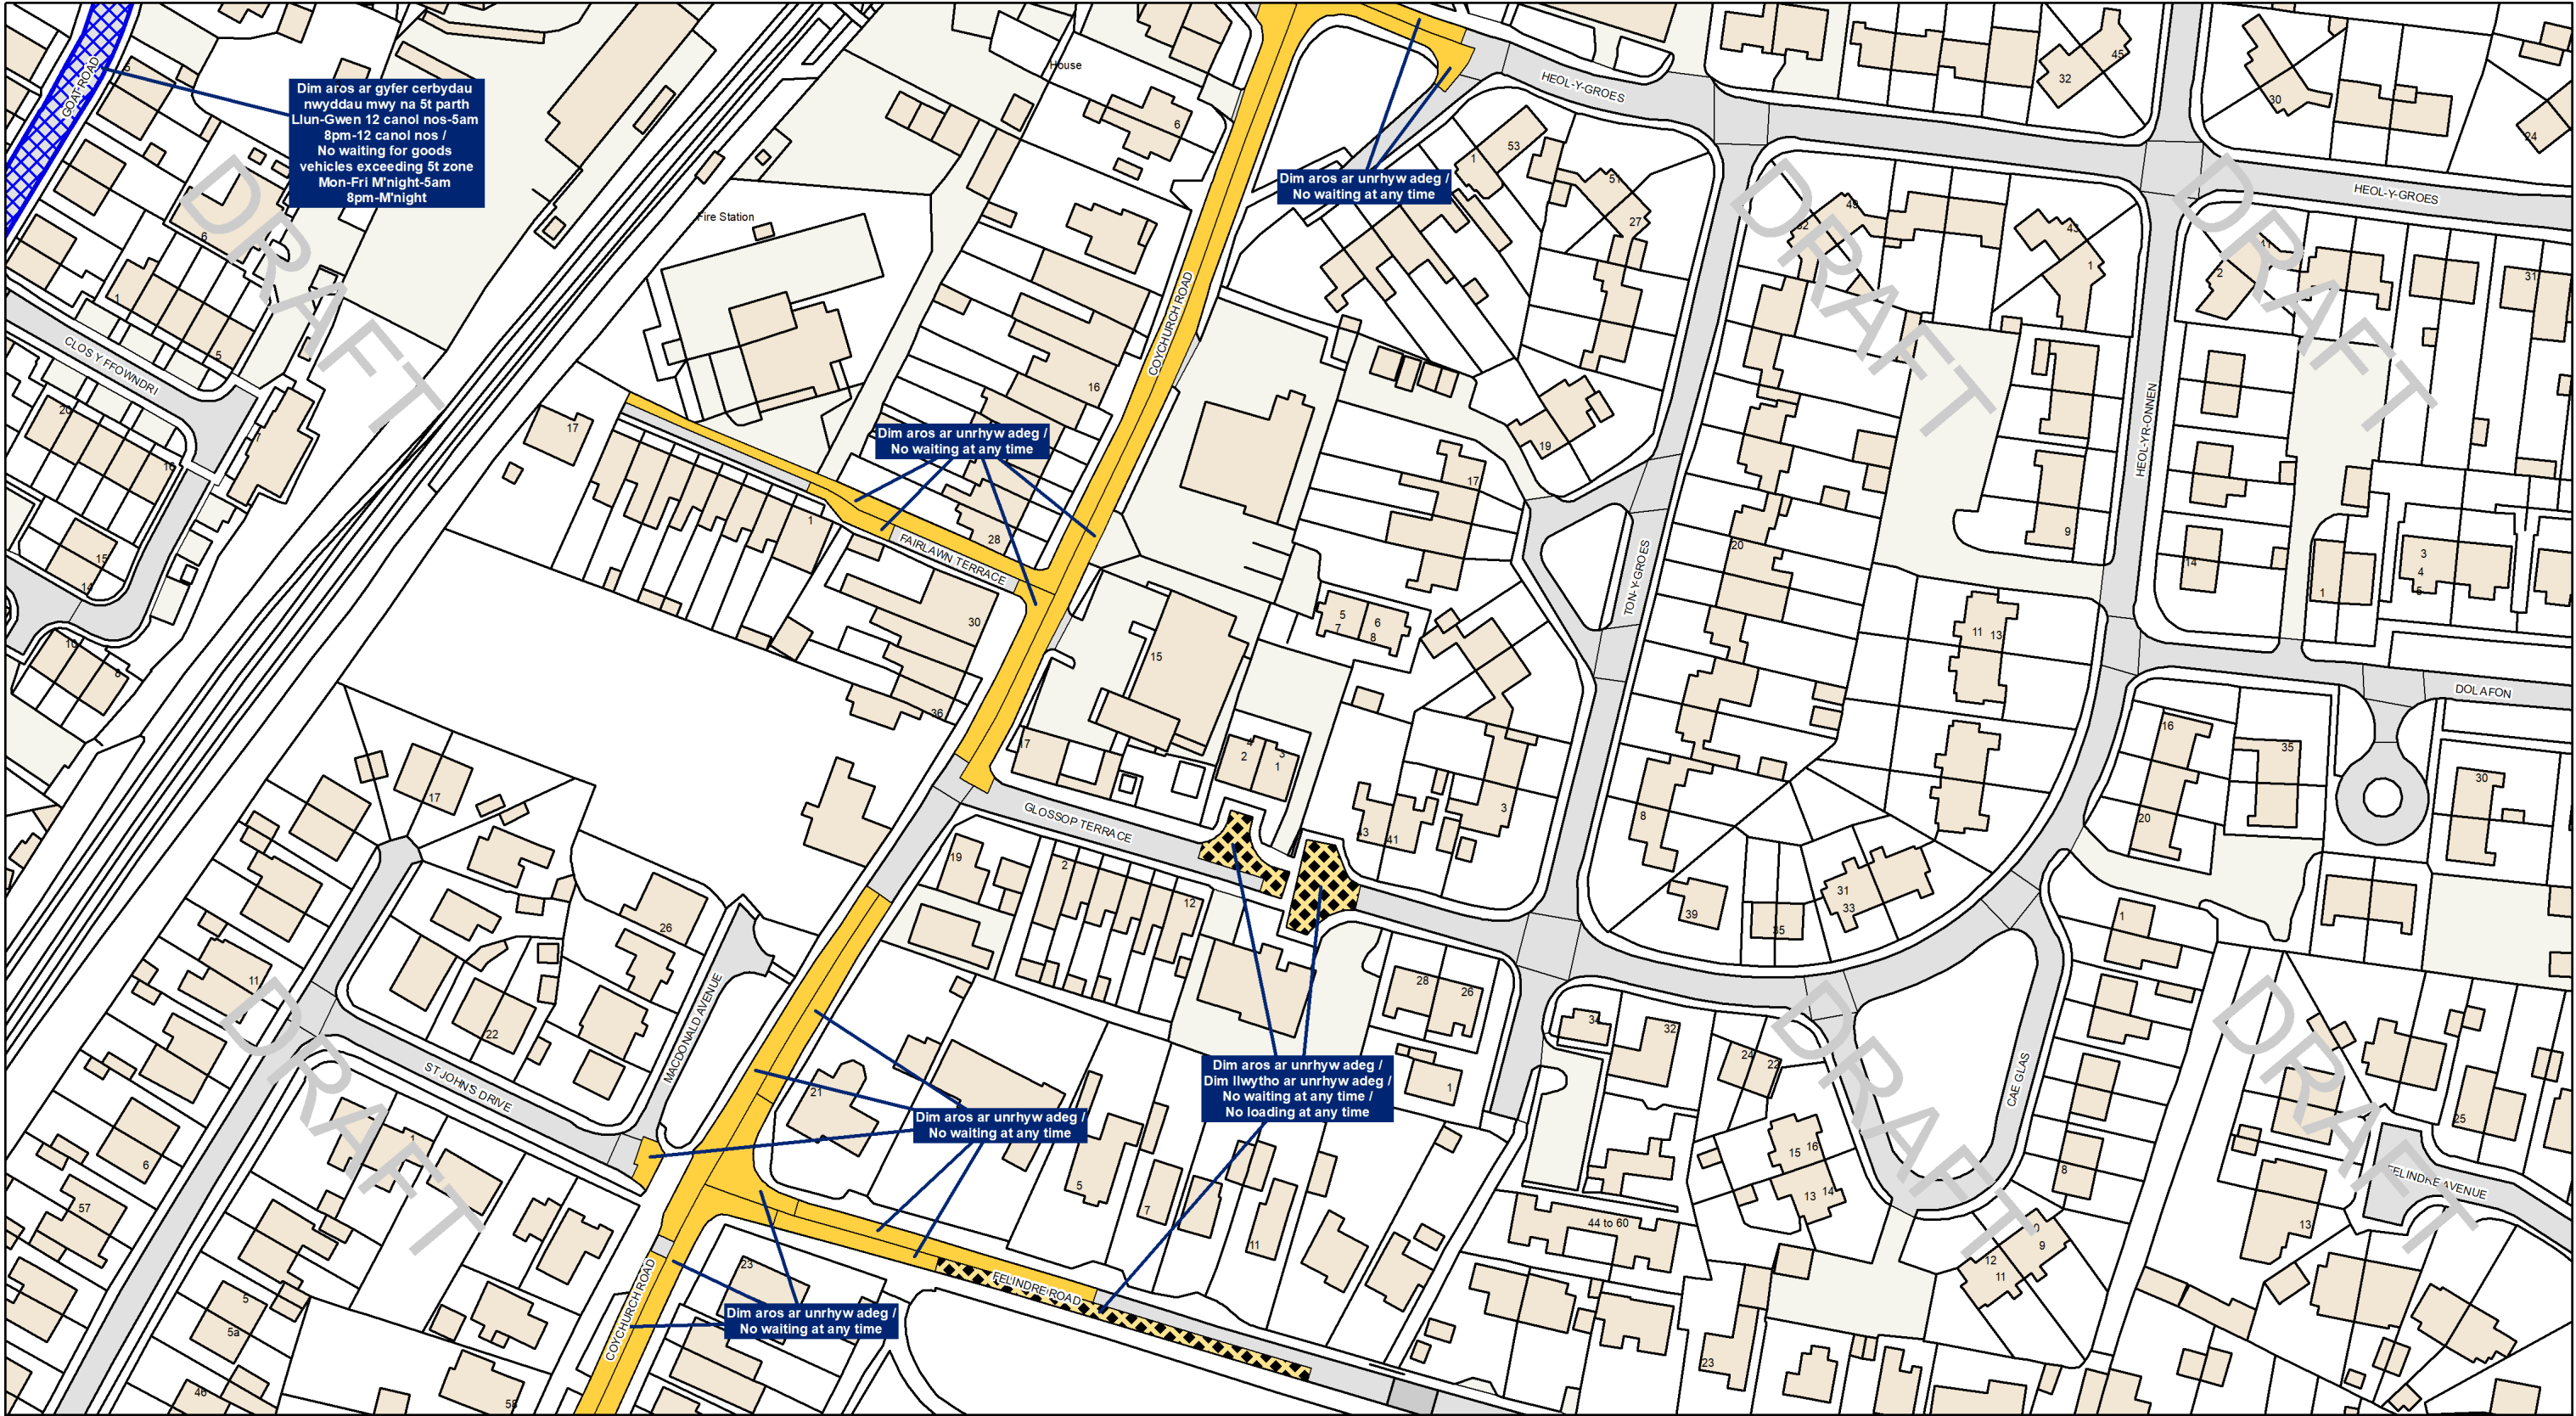



Pencoed TRO

©Hawlfraint a hawliau cronfa ddata'r Goron 2025. Rhif Trwydded yr Arolwg Ordnans AC0000851951
©Crown Copyright and database right 2025. Ordnance Survey AC0000851951

Allwedd Cyfyngu / Restriction Key


 Dim Aros Unrhyw Bryd No Waiting At Any Time	 Dim Aros Unrhyw Bryd / Dim Llwytho Unrhyw Bryd No Waiting At Any Time / No Loading At Any Time	 Dim Aros Unrhyw Bryd / Dim Llwytho No Waiting At Any Time / No Loading	 Dim Aros No Waiting
 Dim Aros / Dim Llwytho No Waiting / No Loading	 Deiliaid Bathodyn Anabledd Yn Unig Disabled Badge Holders Only	 Baeau Tacsï Taxi Bays	 Llwytho Yn Unig Loading Only
 Deiliaid Trwydded Yn Unig Permit Holders Only	 Cyfyngiad Defnydd Ddeuol Dual Use Restriction	 Ysgol Cadw Clir School Keep Clear	 Clirffyrdd Clearways
 Aros Cyfyngedig Limited Waiting	 Cyfyngiad Amrywiol Miscellaneous Restriction	 Cyfyngiad Parthol Zonal Restriction	 Ffin BCBC BCBC Boundary

DYDDIAD DATE
TBC

GRADDFA SCALE
1:1,250

RHIF Y MAP MAP NUMBER
A057 Rev 1



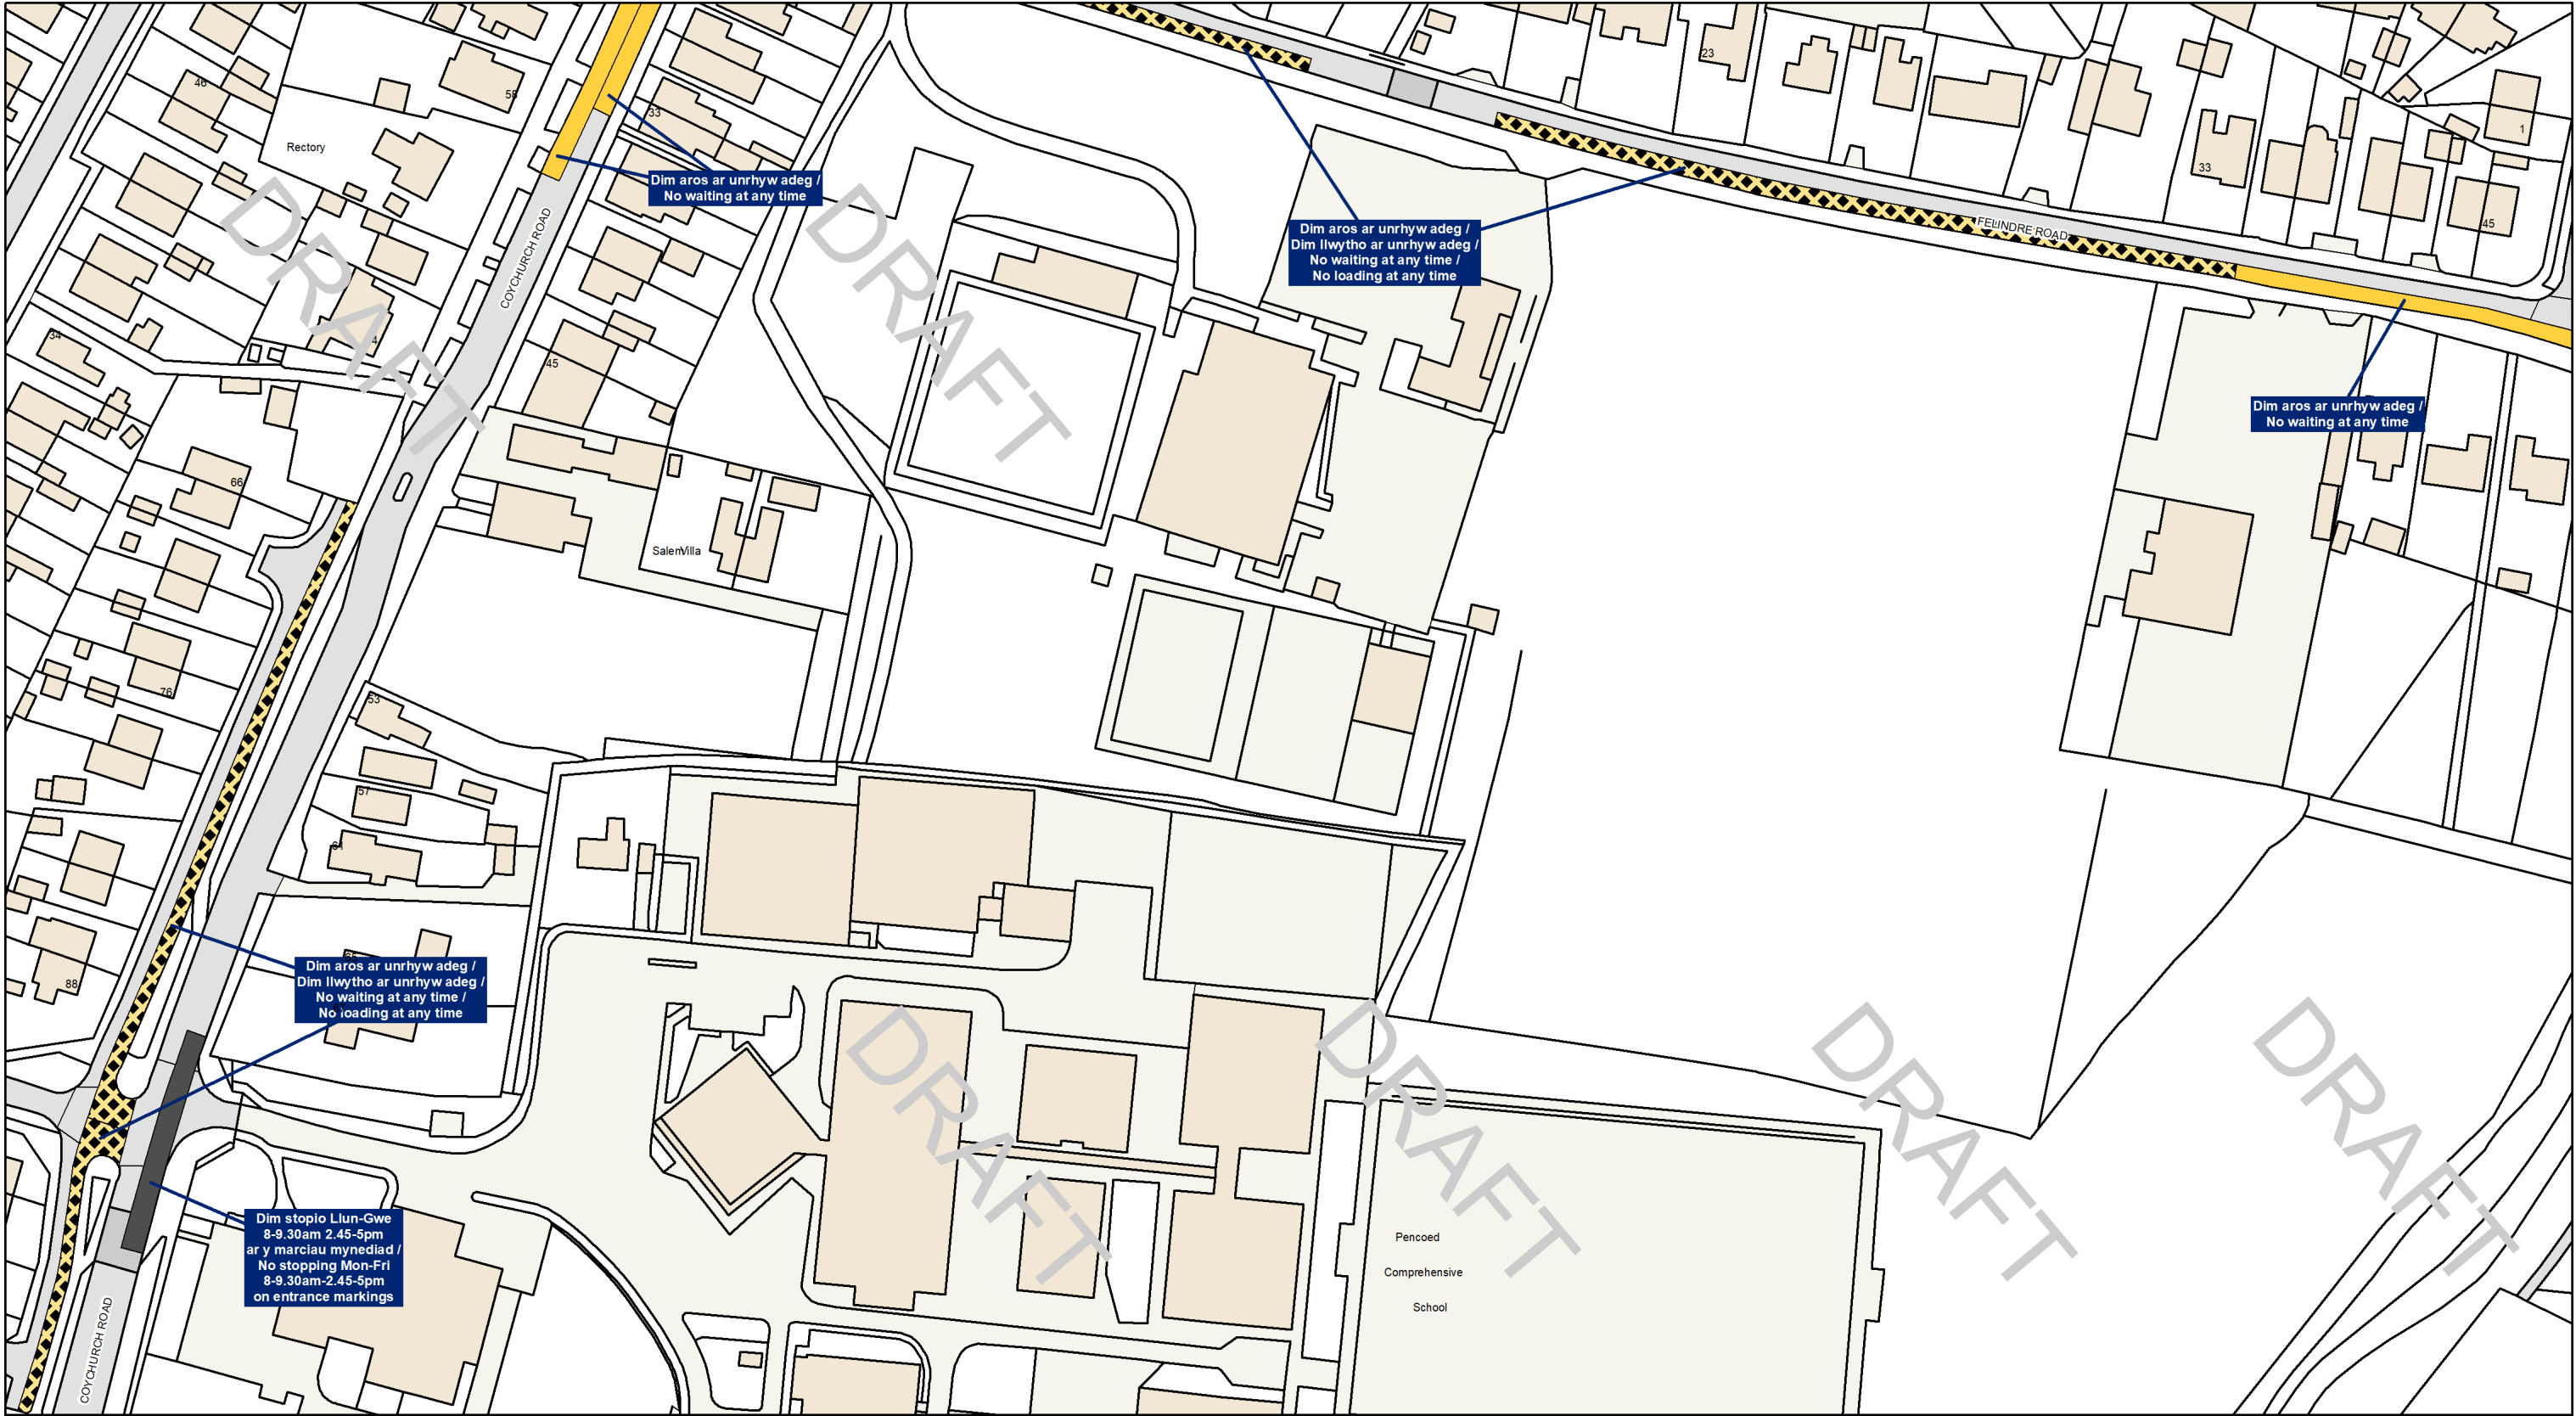



Pencoed TRO

©Hawlfraint a hawliau cronfa ddata'r Goron 2025. Rhif Trwydded yr Arolwg Ordnans AC0000851951
©Crown Copyright and database right 2025. Ordnance Survey AC0000851951


Allwedd Cyfyngu / Restriction Key			
 Dim Aros Unrhyw Bryd No Waiting At Any Time	 Dim Aros Unrhyw Bryd / Dim Llwytho Unrhyw Bryd No Waiting At Any Time / No Loading At Any Time	 Dim Aros Unrhyw Bryd / Dim Llwytho No Waiting At Any Time / No Loading	 Dim Aros No Waiting
 Dim Aros / Dim Llwytho No Waiting / No Loading	 Deiliaid Bathodyn Anabledd Yn Unig Disabled Badge Holders Only	 Baeau Tacsî Taxi Bays	 Llwytho Yn Unig Loading Only
 Deiliaid Trwydded Yn Unig Permit Holders Only	 Cyfyngiad Defnydd Ddeuol Dual Use Restriction	 Ysgol Cadw Clir School Keep Clear	 Clirffyrdd Clearways
 Aros Cyfyngedig Limited Waiting	 Cyfyngiad Amrywiol Miscellaneous Restriction	 Cyfyngiad Parthol Zonal Restriction	 Ffin BCBC BCBC Boundary

DYDDIAD
DATE
TBC

GRADDFA
SCALE
1:1,250

RHIF Y MAP
MAP NUMBER
A058 Rev 1



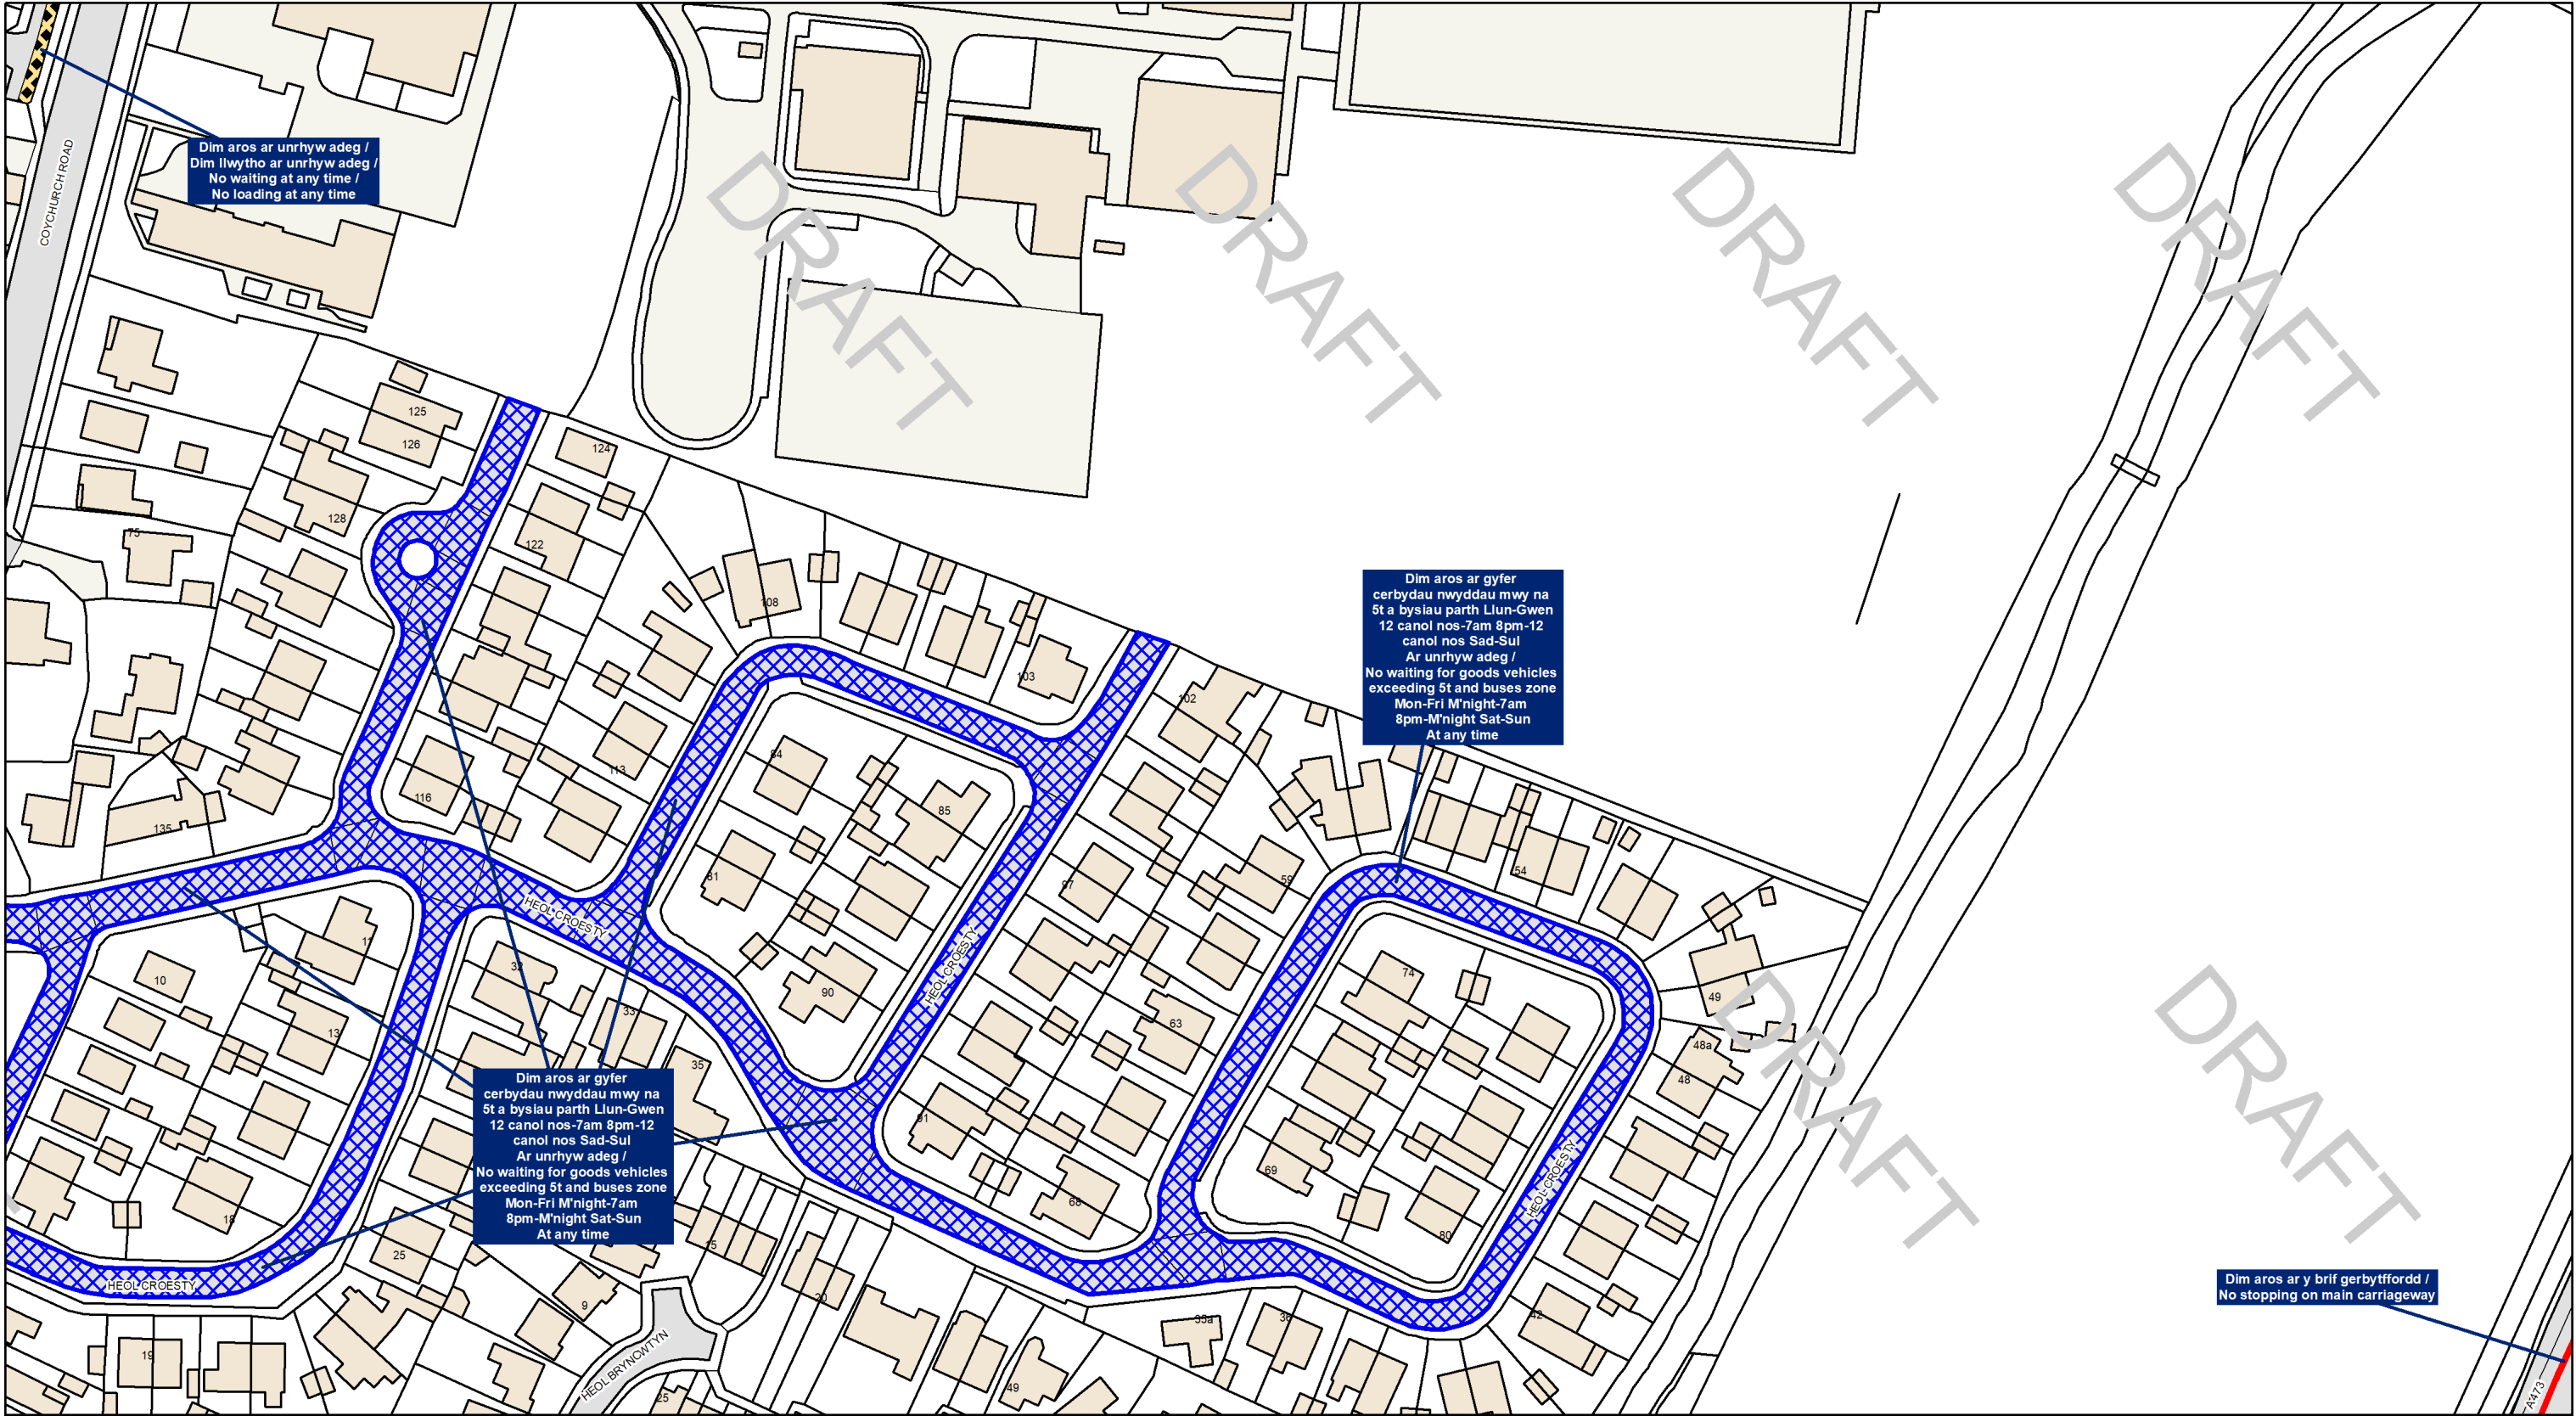



Pencoed TRO

©Hawlfraint a hawliau cronfa ddata'r Goron 2025. Rhif Trwydded yr Arolwg Ordnans AC0000851951
©Crown Copyright and database right 2025. Ordnance Survey AC0000851951


Allwedd Cyfyngu / Restriction Key			
 Dim Aros Unrhyw Bryd No Waiting At Any Time	 Dim Aros Unrhyw Bryd / Dim Llwytho Unrhyw Bryd No Waiting At Any Time / No Loading At Any Time	 Dim Aros Unrhyw Bryd / Dim Llwytho No Waiting At Any Time / No Loading	 Dim Aros No Waiting
 Dim Aros / Dim Llwytho No Waiting / No Loading	 Deiliaid Bathodyn Anabledd Yn Unig Disabled Badge Holders Only	 Baeau Tacsï Taxi Bays	 Llwytho Yn Unig Loading Only
 Deiliaid Trwydded Yn Unig Permit Holders Only	 Cyfyngiad Defnydd Ddeuol Dual Use Restriction	 Ysgol Cadw Clir School Keep Clear	 Clirffyrdd Clearways
 Aros Cyfyngedig Limited Waiting	 Cyfyngiad Amrywiol Miscellaneous Restriction	 Cyfyngiad Parthol Zonal Restriction	Arall / Other  Ffin BCBC BCBC Boundary

DYDDIAD
DATE
TBC

GRADDFA
SCALE
1:1,250

RHIF Y MAP
MAP NUMBER
A059 Rev 1



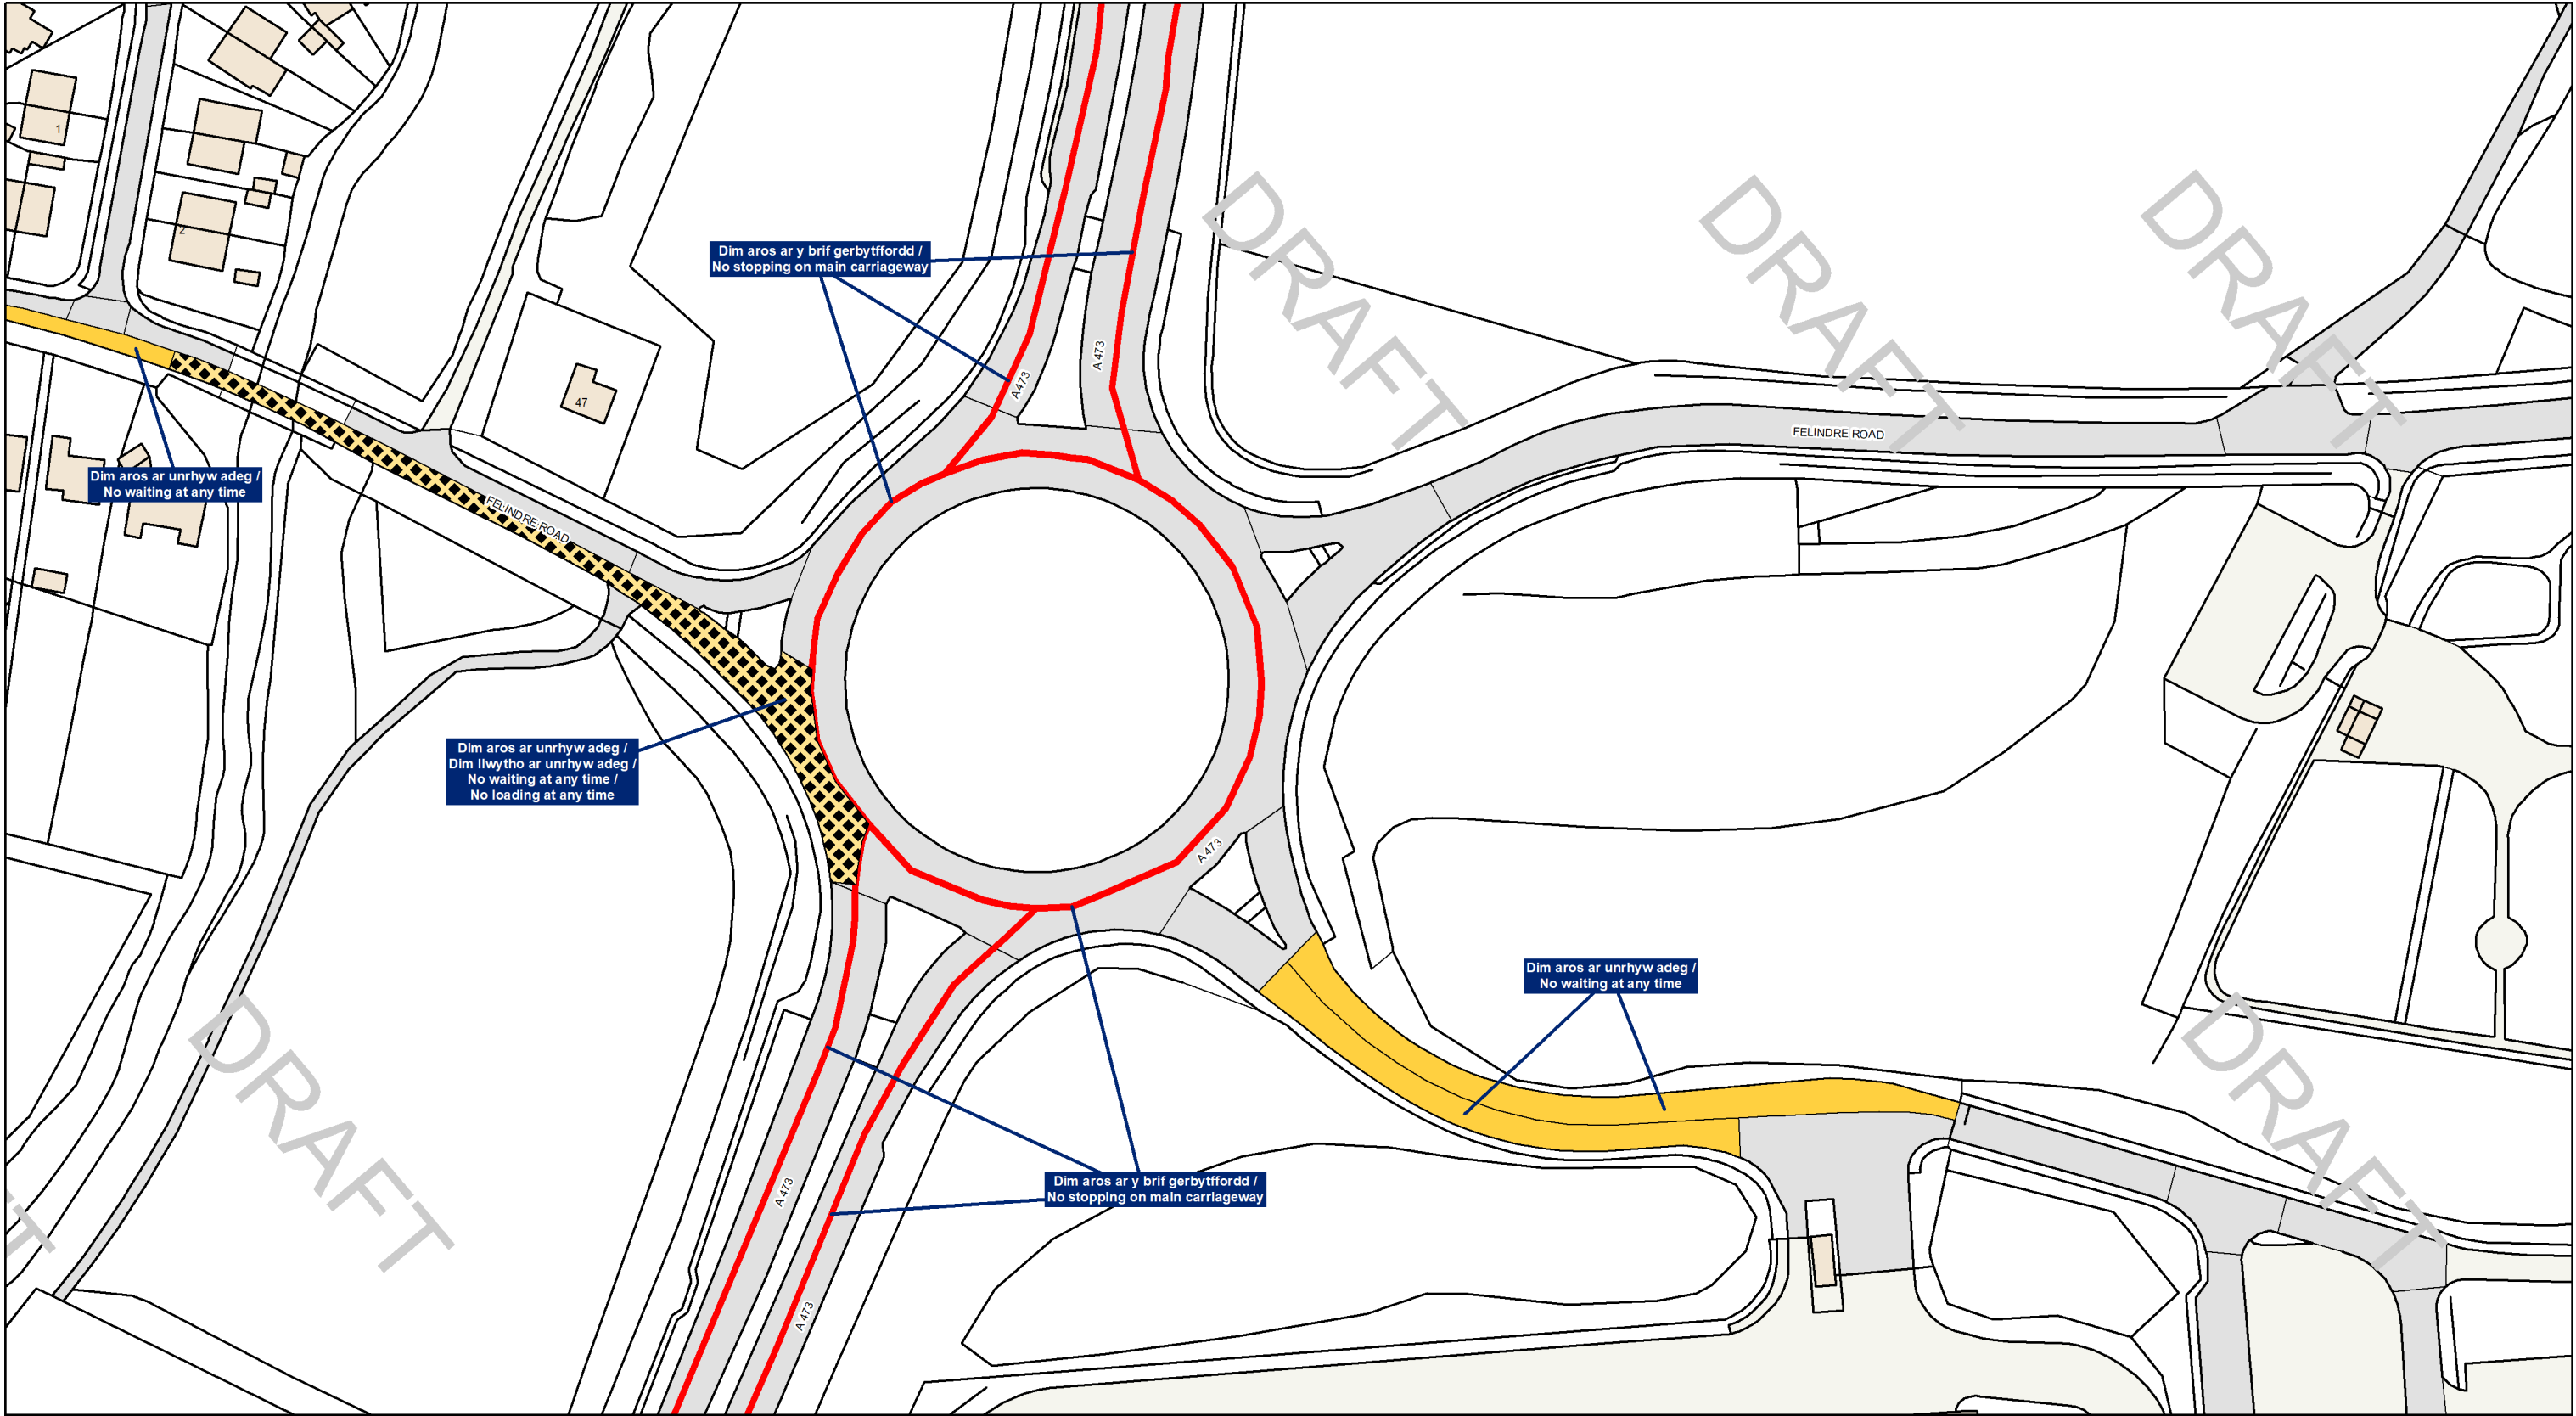



Pencoed TRO

©Hawlfraint a hawliau cronfa ddata'r Goron 2025. Rhif Trwydded yr Arolwg Ordnans AC0000851951
©Crown Copyright and database right 2025. Ordnance Survey AC0000851951

Allwedd Cyfyngu / Restriction Key			
 Dim Aros Unrhyw Bryd No Waiting At Any Time	 Dim Aros Unrhyw Bryd / Dim Llwytho Unrhyw Bryd No Waiting At Any Time / No Loading At Any Time	 Dim Aros Unrhyw Bryd / Dim Llwytho No Waiting At Any Time / No Loading	 Dim Aros No Waiting
 Dim Aros / Dim Llwytho No Waiting / No Loading	 Deiliaid Bathodyn Anabledd Yn Unig Disabled Badge Holders Only	 Baeau Tacsî Taxi Bays	 Llwytho Yn Unig Loading Only
 Deiliaid Trwydded Yn Unig Permit Holders Only	 Cyfyngiad Defnydd Ddeuol Dual Use Restriction	 Ysgol Cadw Clir School Keep Clear	 Clirffyrdd Clearways
 Aros Cyfyngedig Limited Waiting	 Cyfyngiad Amrywiol Miscellaneous Restriction	 Cyfyngiad Parthol Zonal Restriction	Arall / Other  Ffin BCBC BCBC Boundary

DYDDIAD
DATE
TBC

GRADDFA
SCALE
1:1,250

RHIF Y MAP
MAP NUMBER
AP58 Rev 1



DRAFT/DRAFT

TRA001-1542 O

DRAFT/DRAFT