


Llangnewydd, Maesteg

Tree Constraints Plan

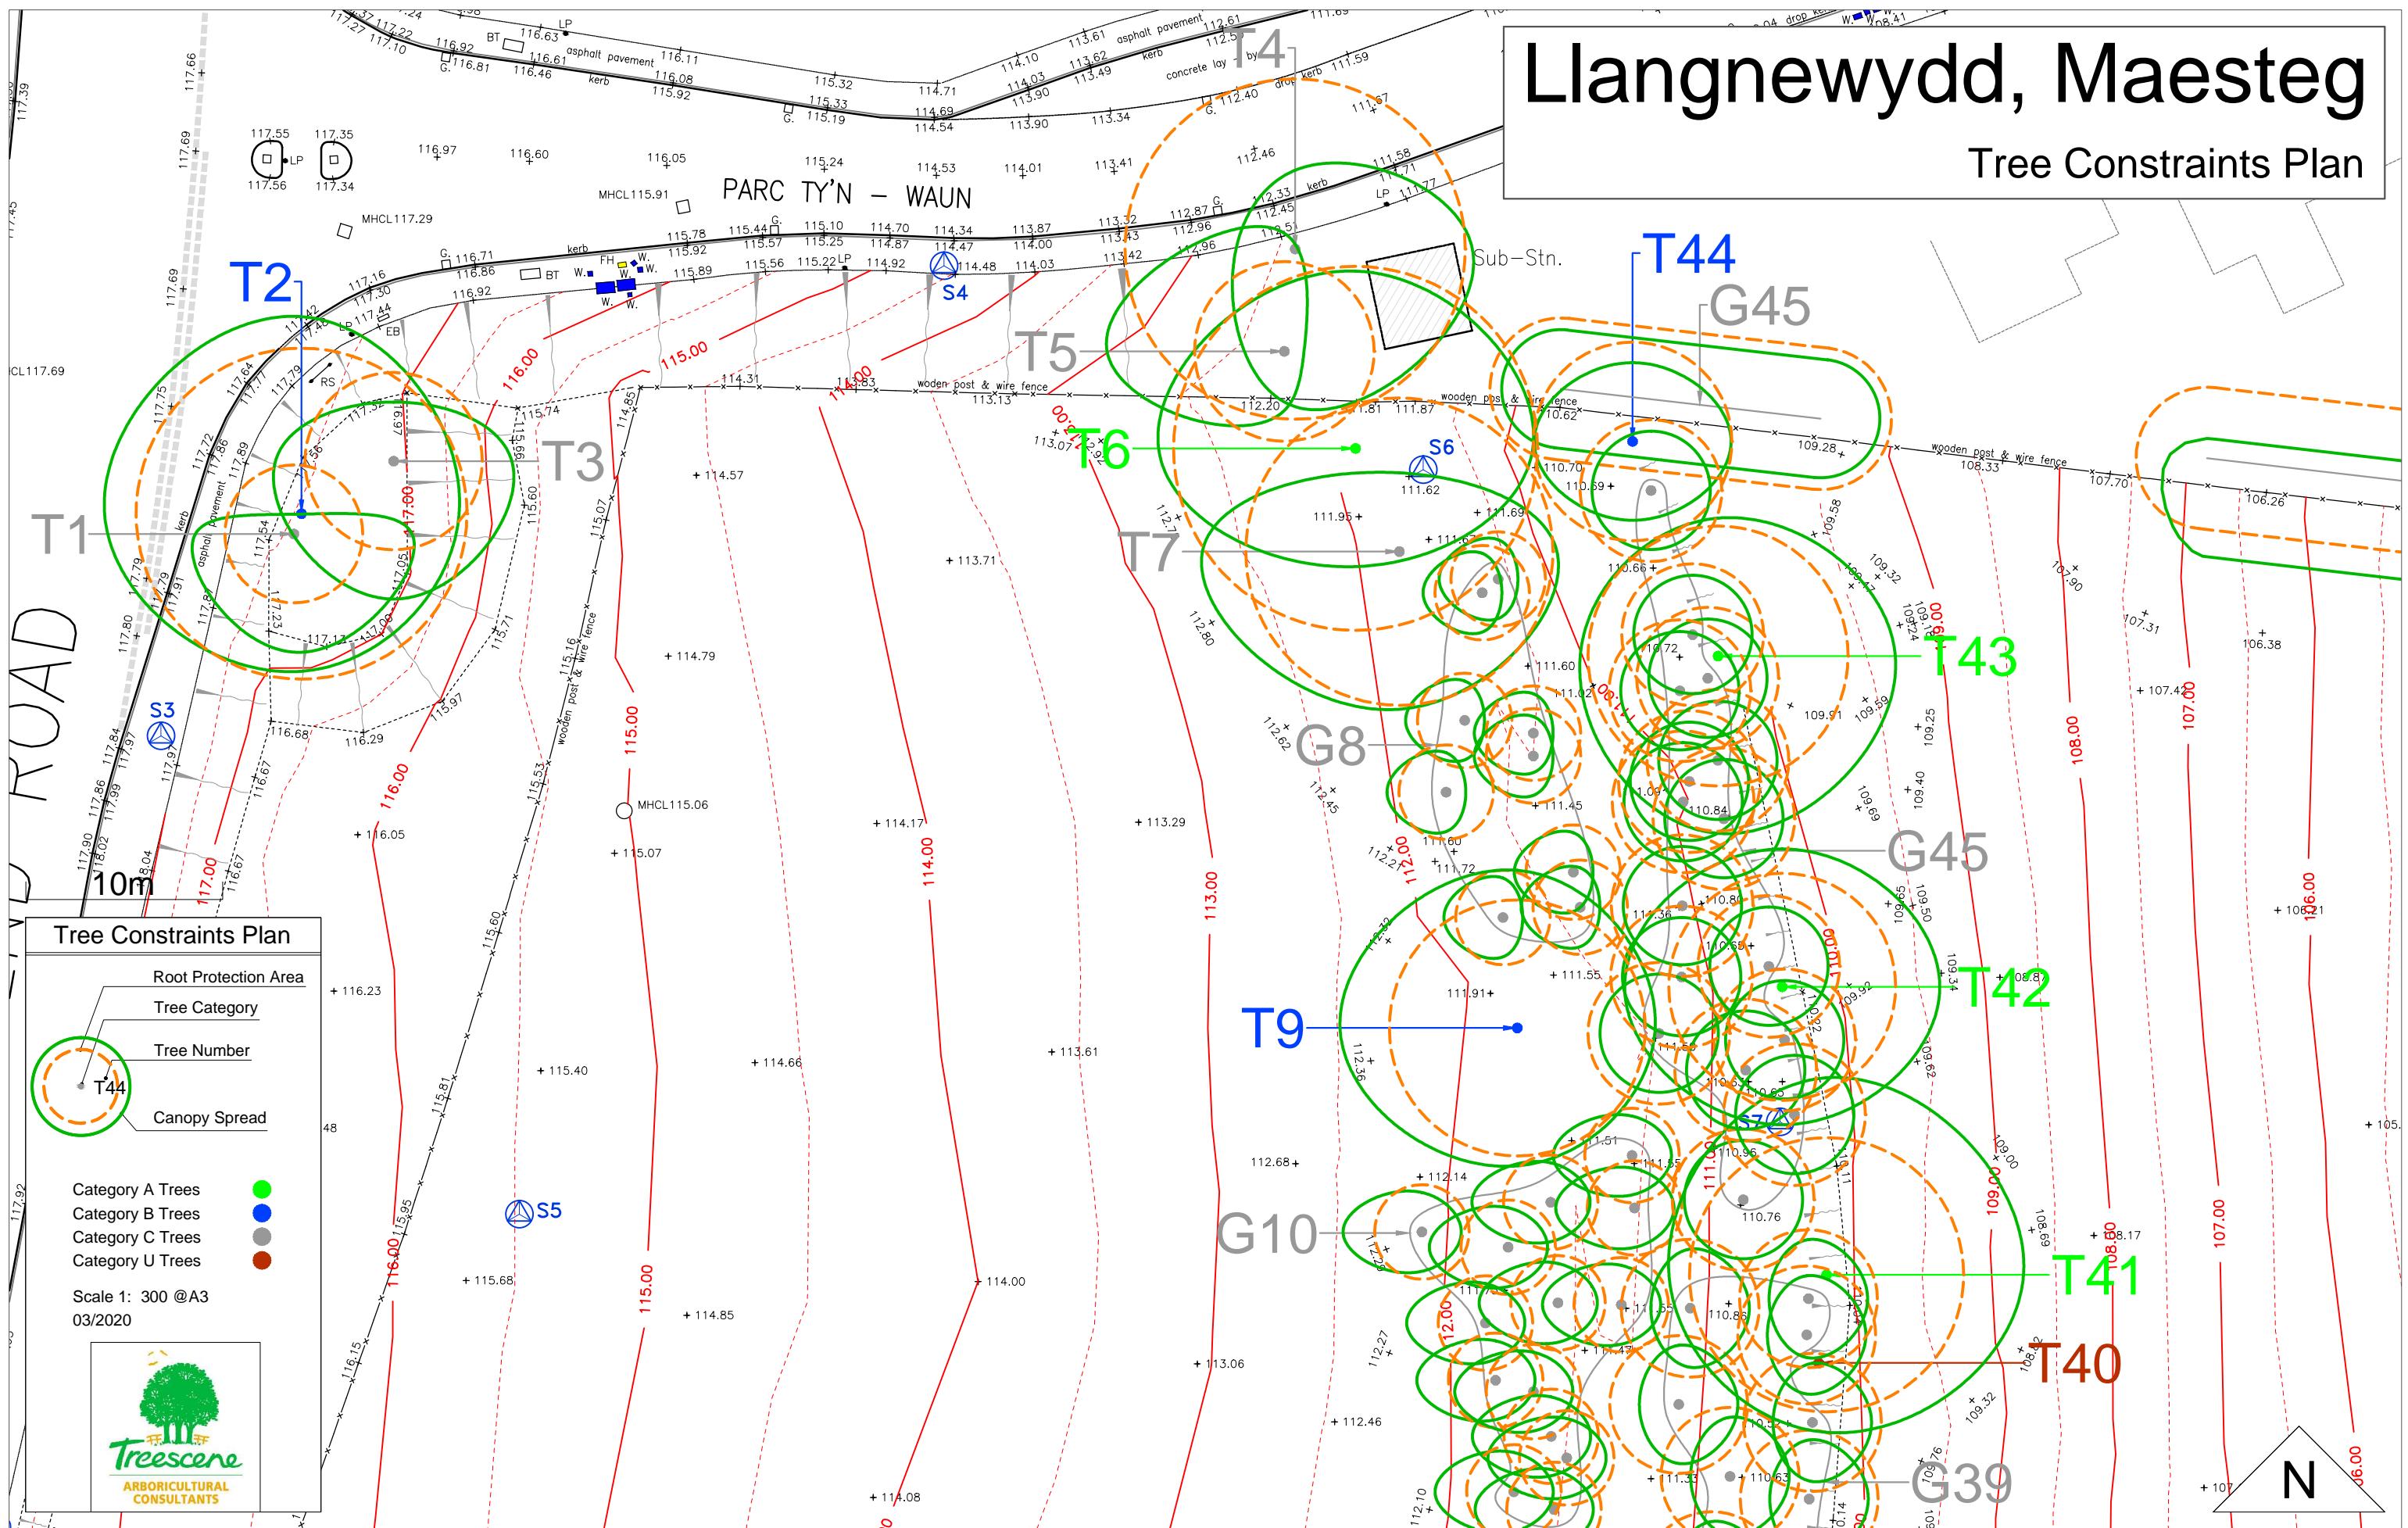

ROAD

Tree Constraints Plan

- Root Protection Area
- Tree Category
- Tree Number
- Canopy Spread


Category A Trees ●

Category B Trees ●

Category C Trees ●


Category U Trees ●


Scale 1: 300 @A3
03/2020

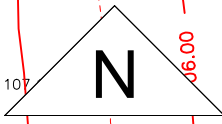

Llangnewydd, Maesteg


Tree Constraints Plan

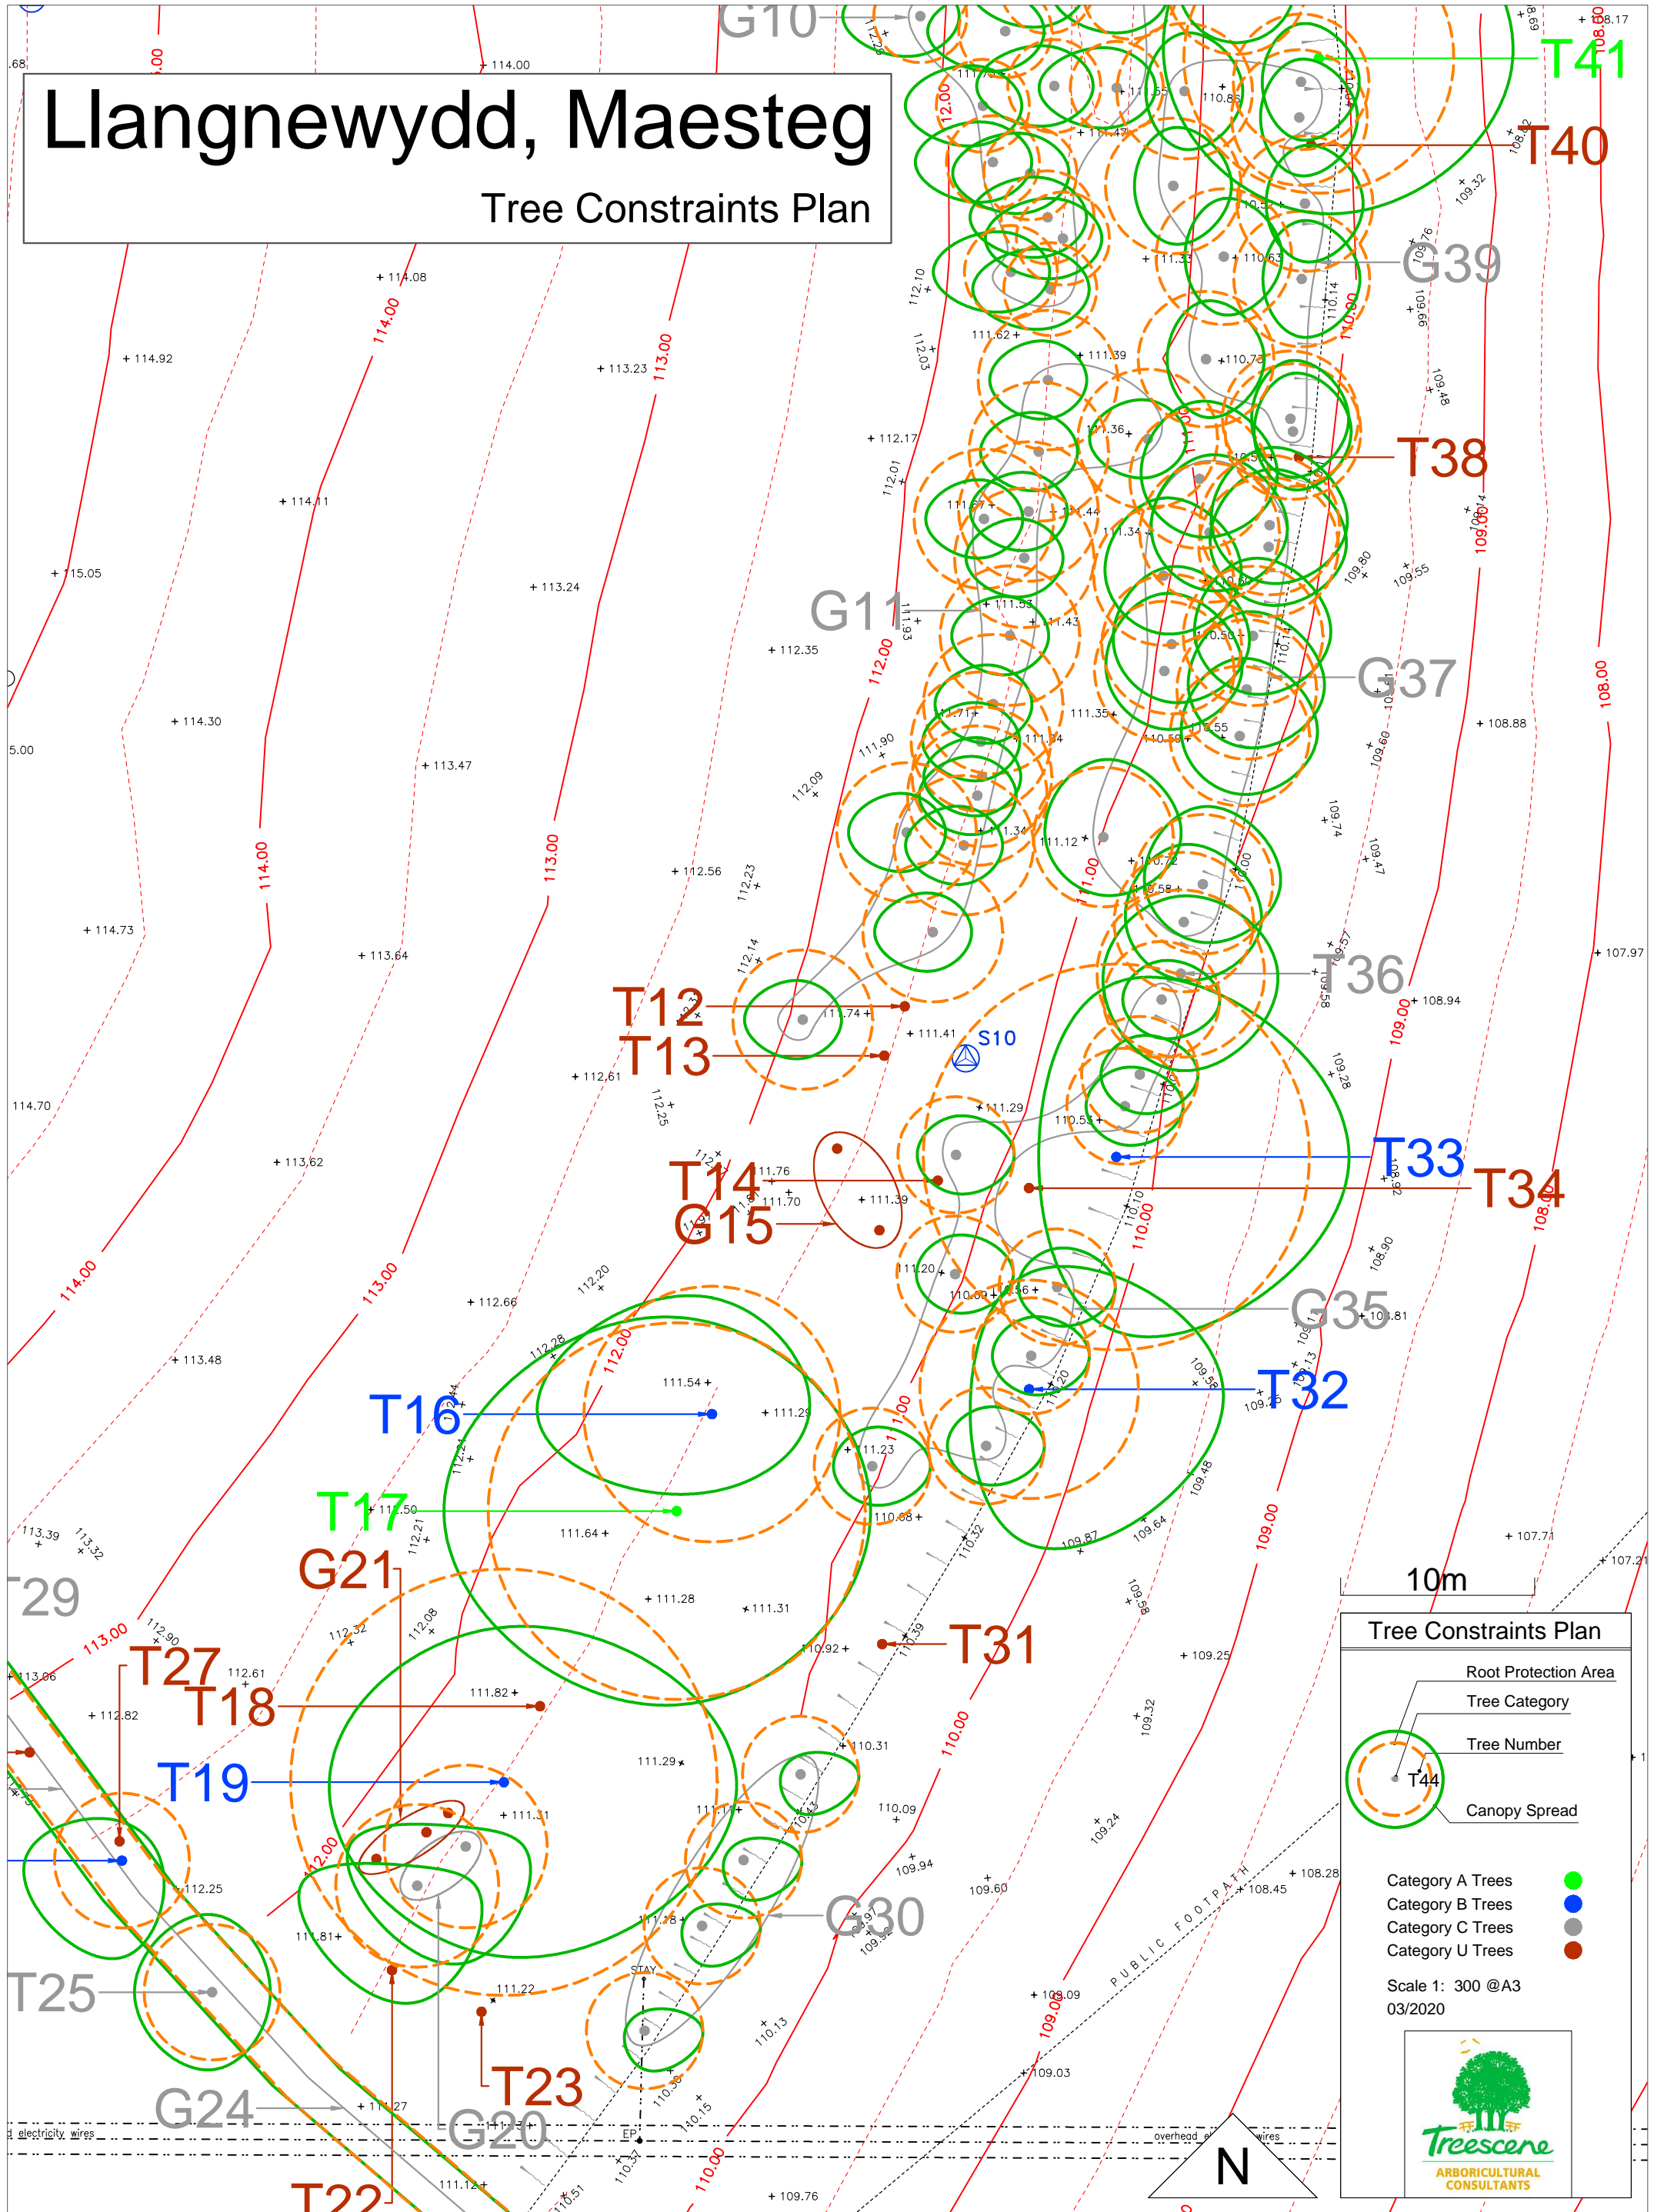

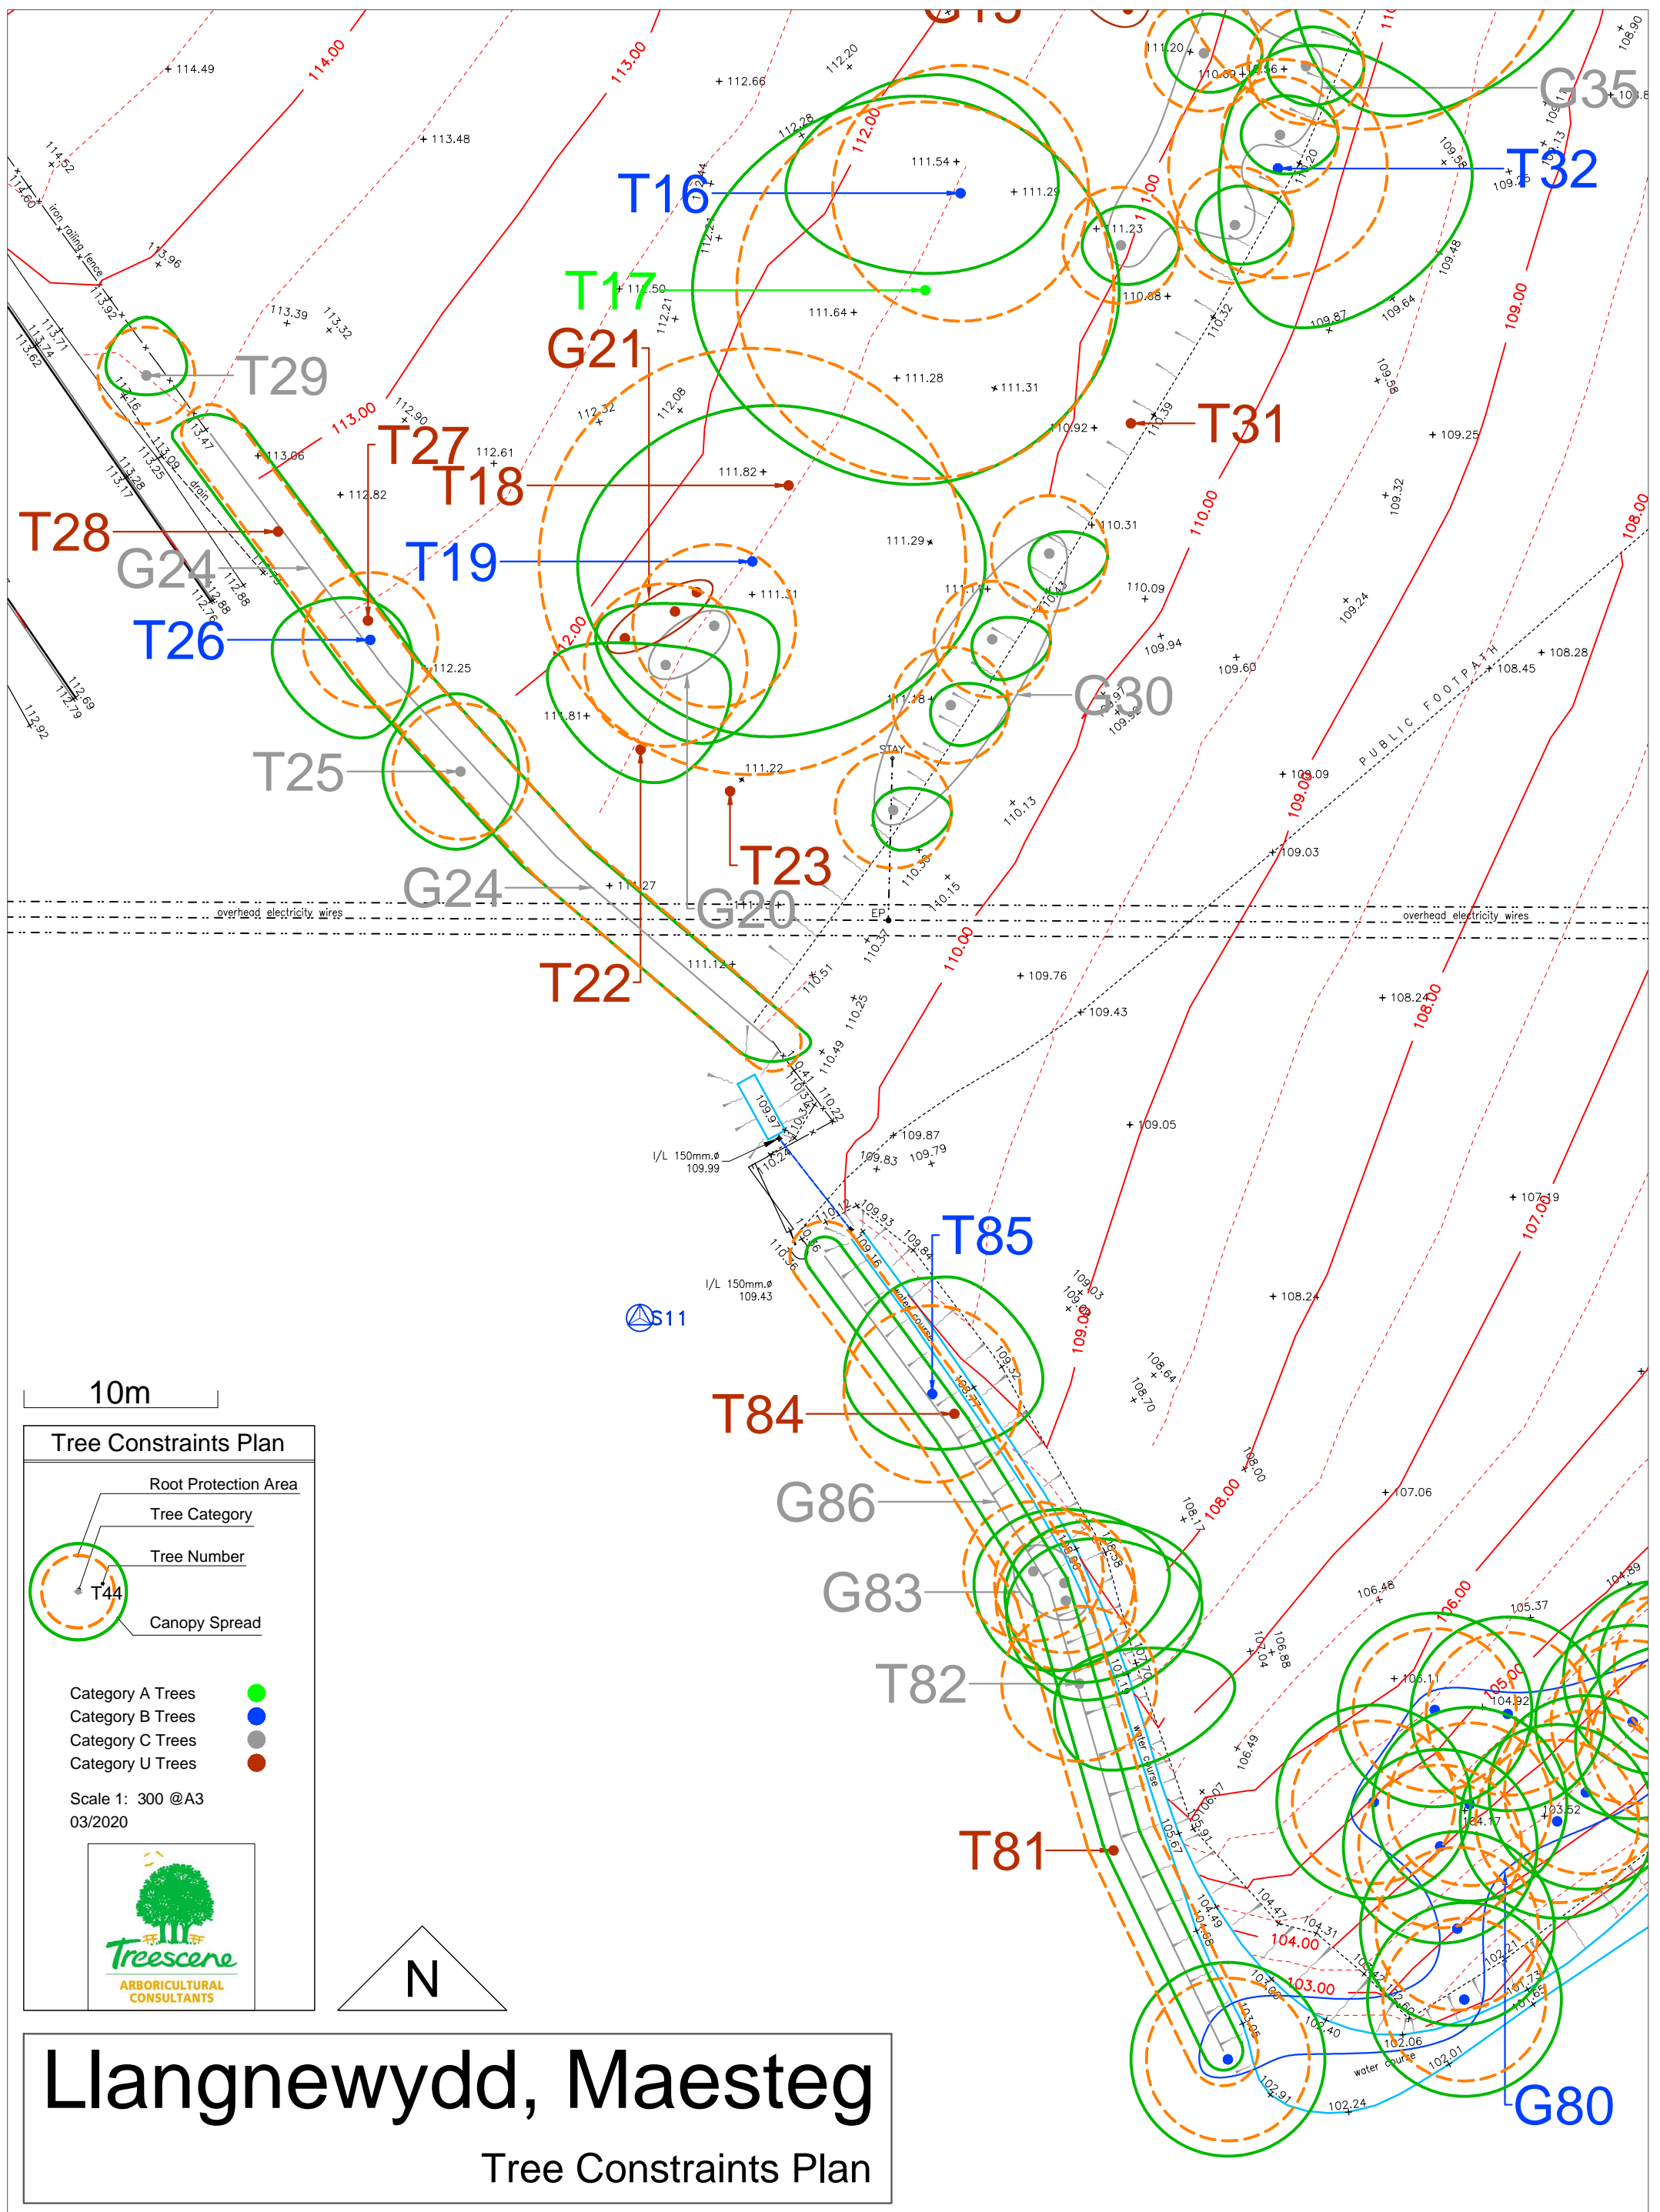

Llangnewydd, Maesteg

Tree Constraints Plan

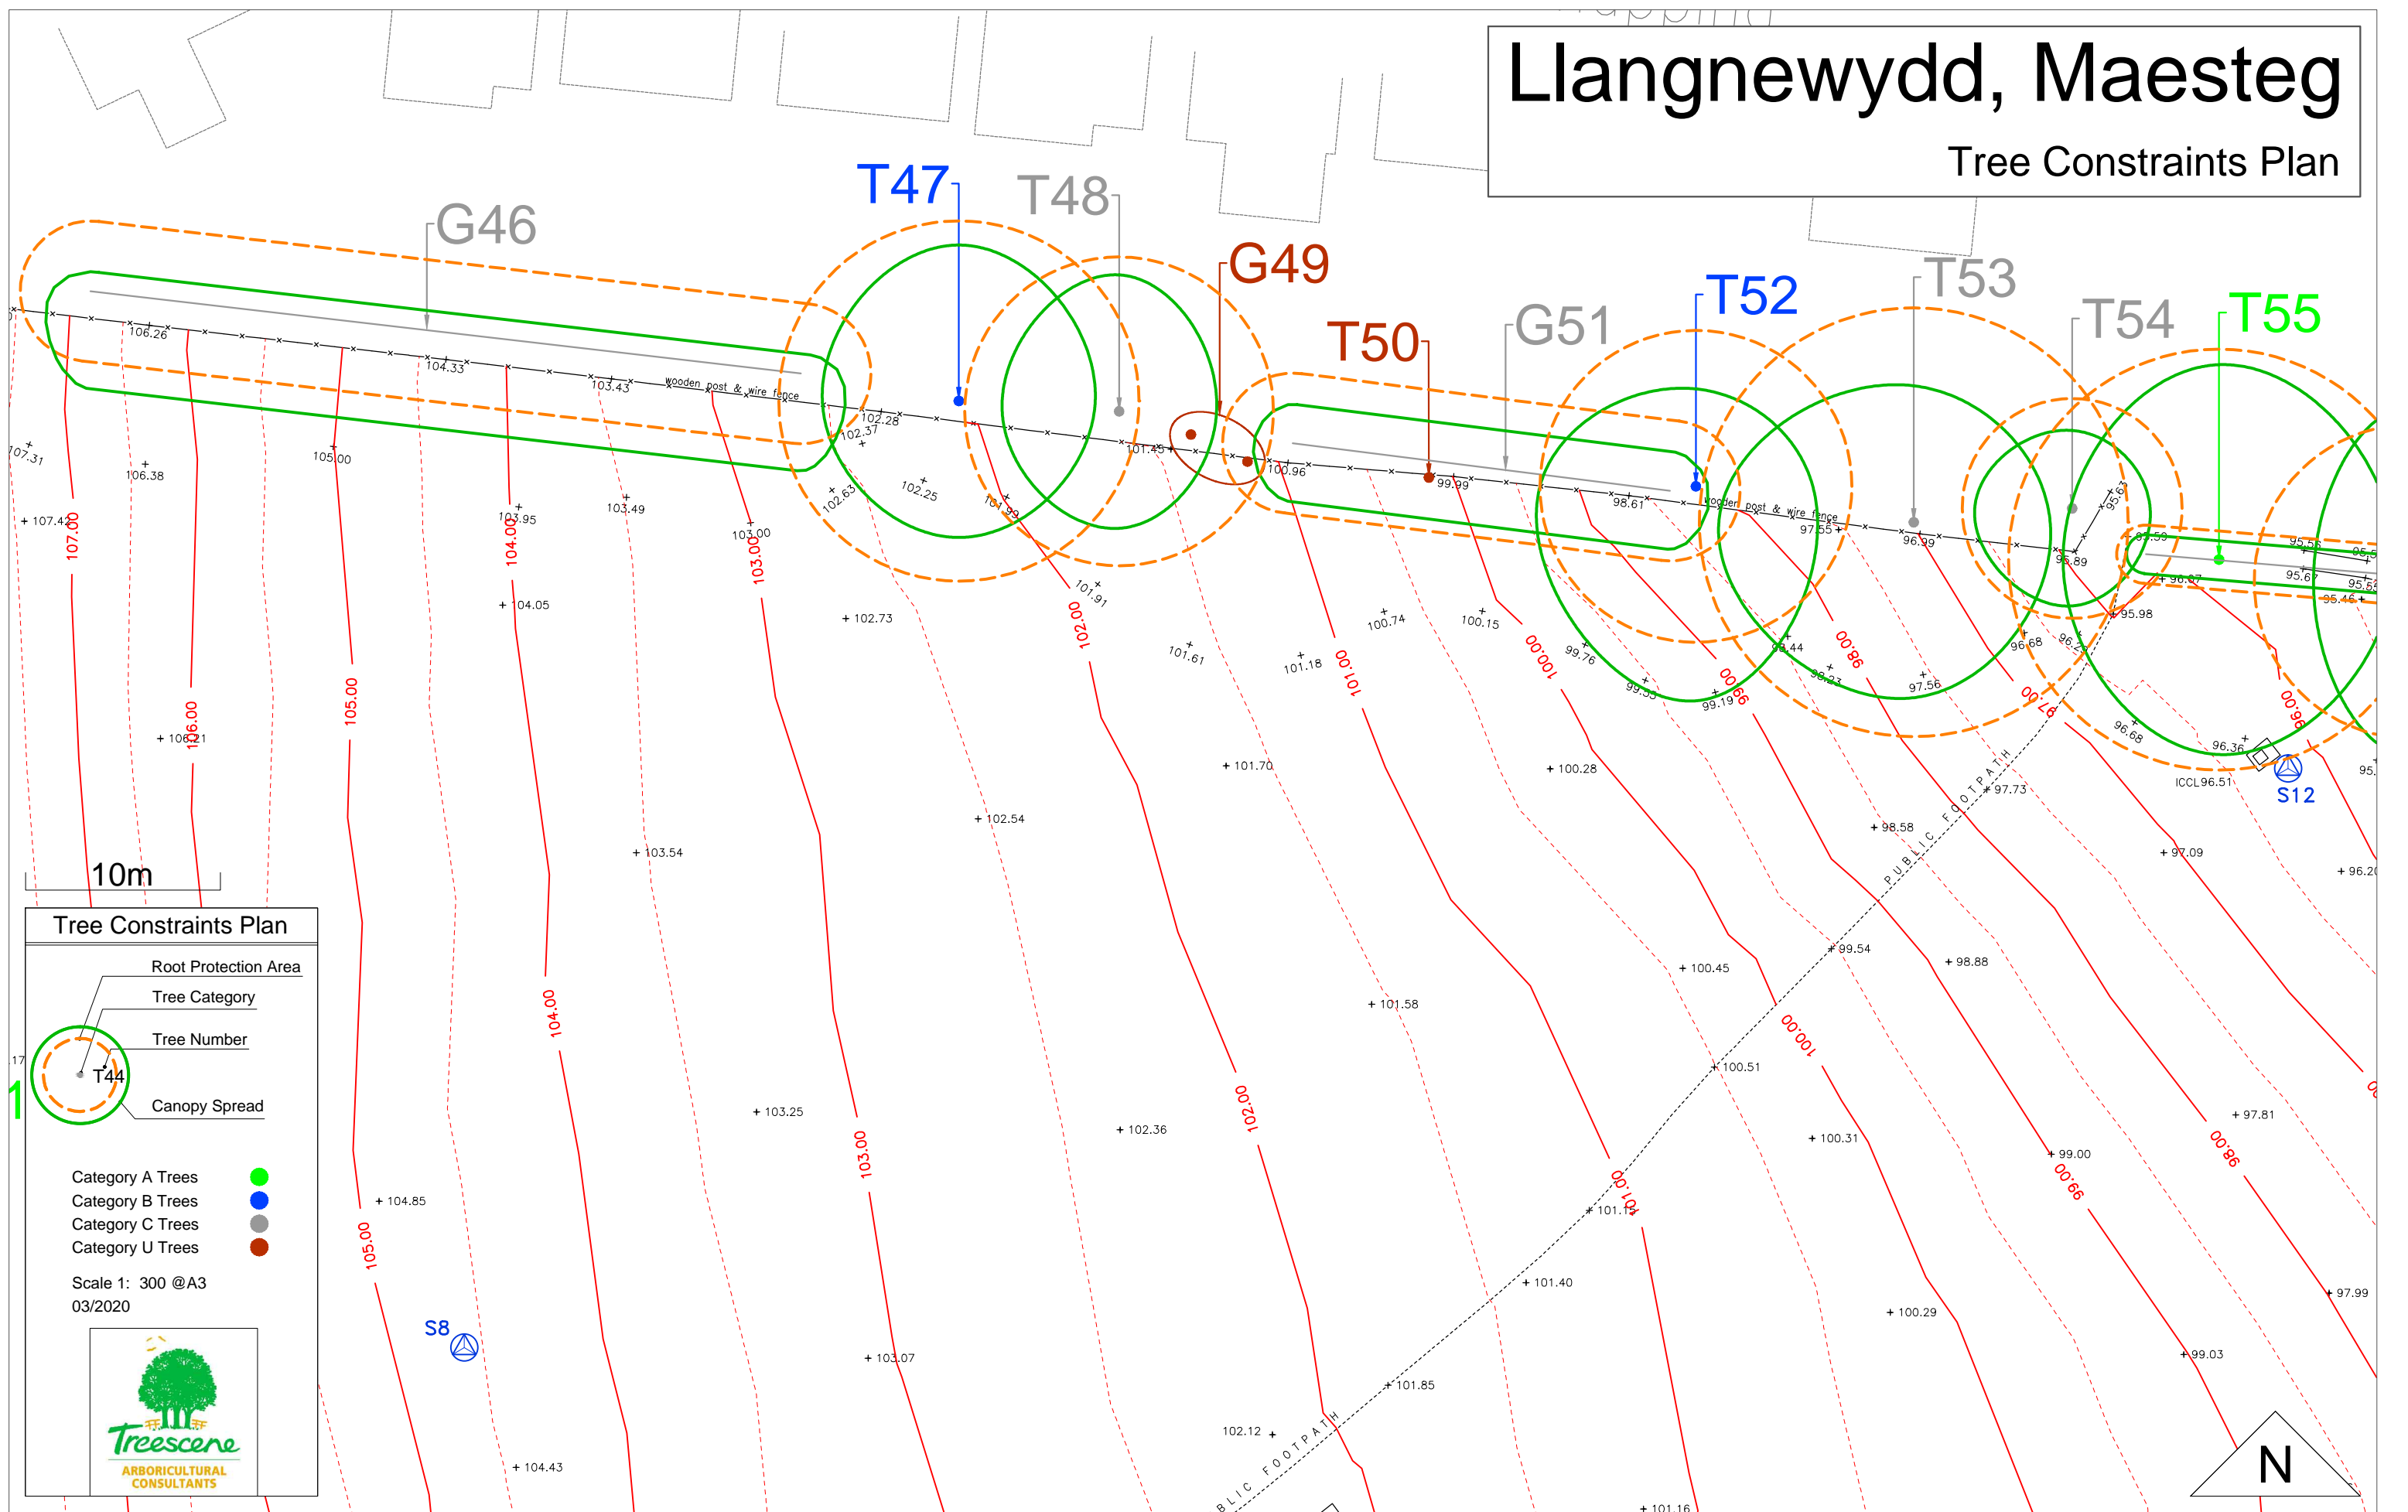


10m

Tree Constraints Plan

- Root Protection Area
- Tree Category
- Tree Number
- Canopy Spread


Category A Trees ●
 Category B Trees ●
 Category C Trees ●
 Category U Trees ●

Scale 1: 300 @A3
03/2020

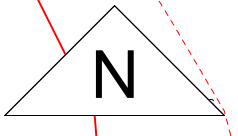

Llangnewydd, Maesteg

Tree Constraints Plan

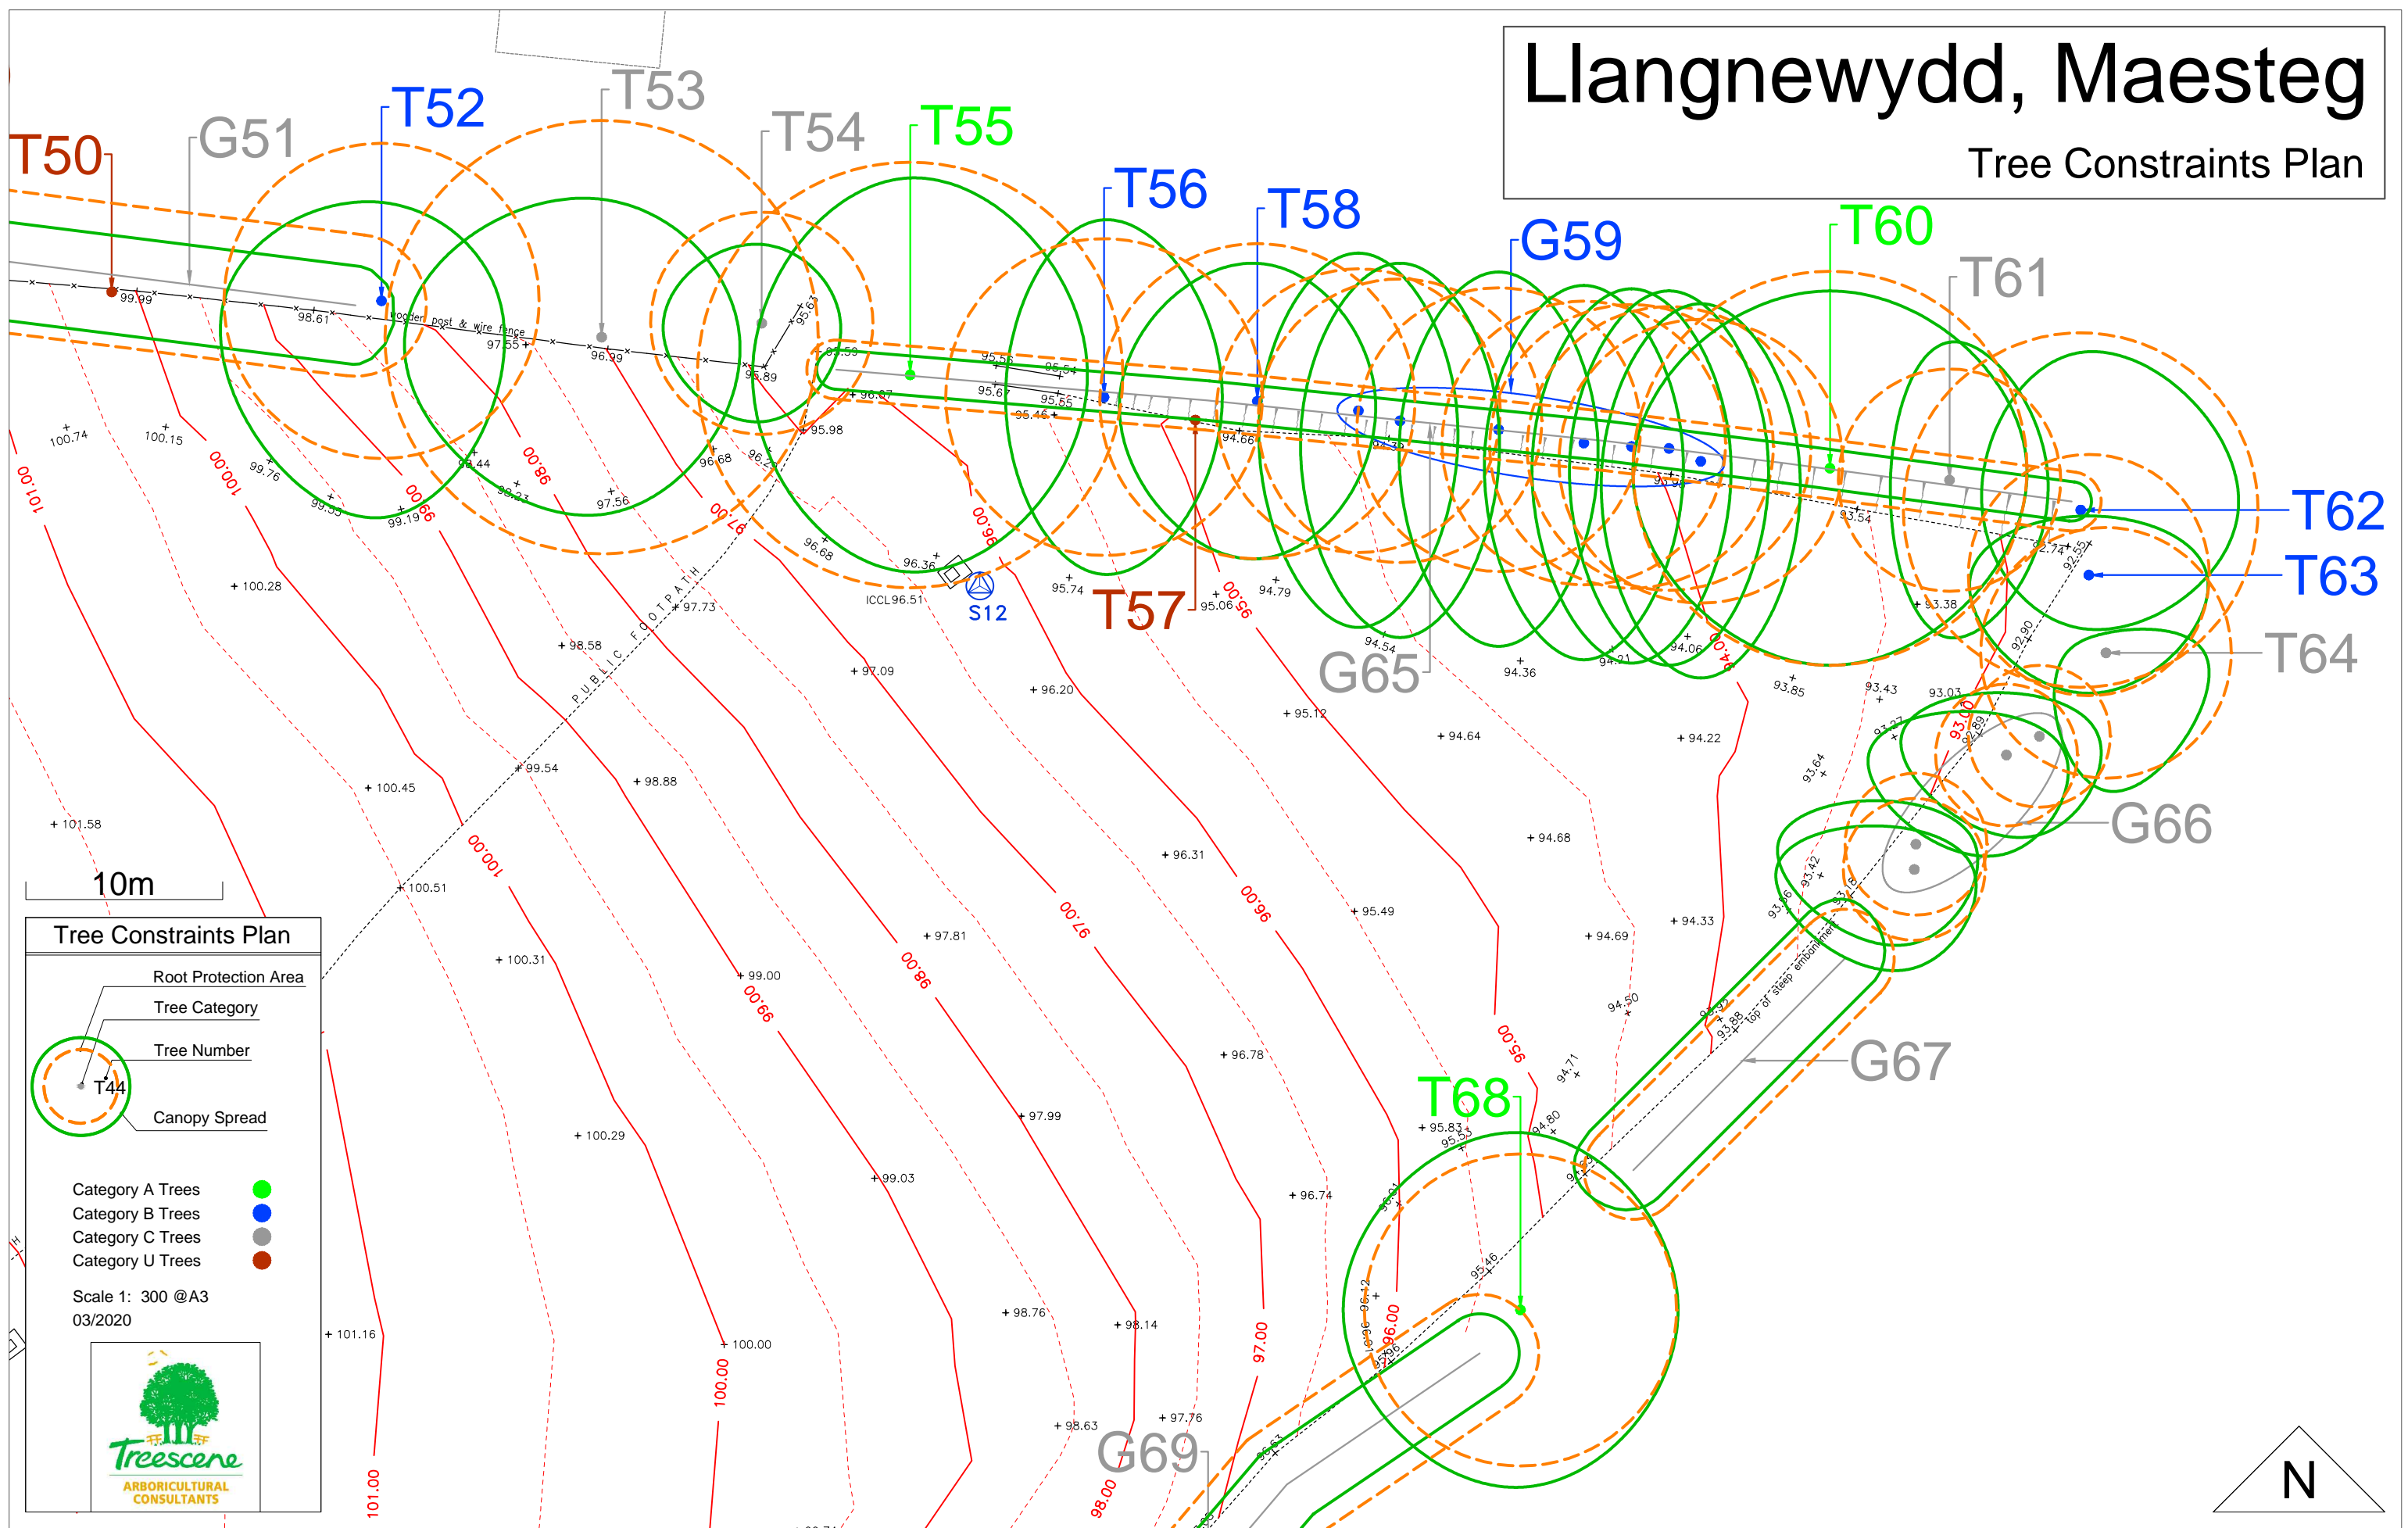


10m

Tree Constraints Plan

- Root Protection Area
- Tree Category
- Tree Number
- Canopy Spread


Category A Trees ●
 Category B Trees ●
 Category C Trees ●
 Category U Trees ●

Scale 1: 300 @A3
03/2020

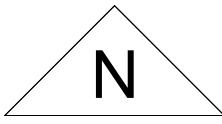

Llangnewydd, Maesteg

Tree Constraints Plan

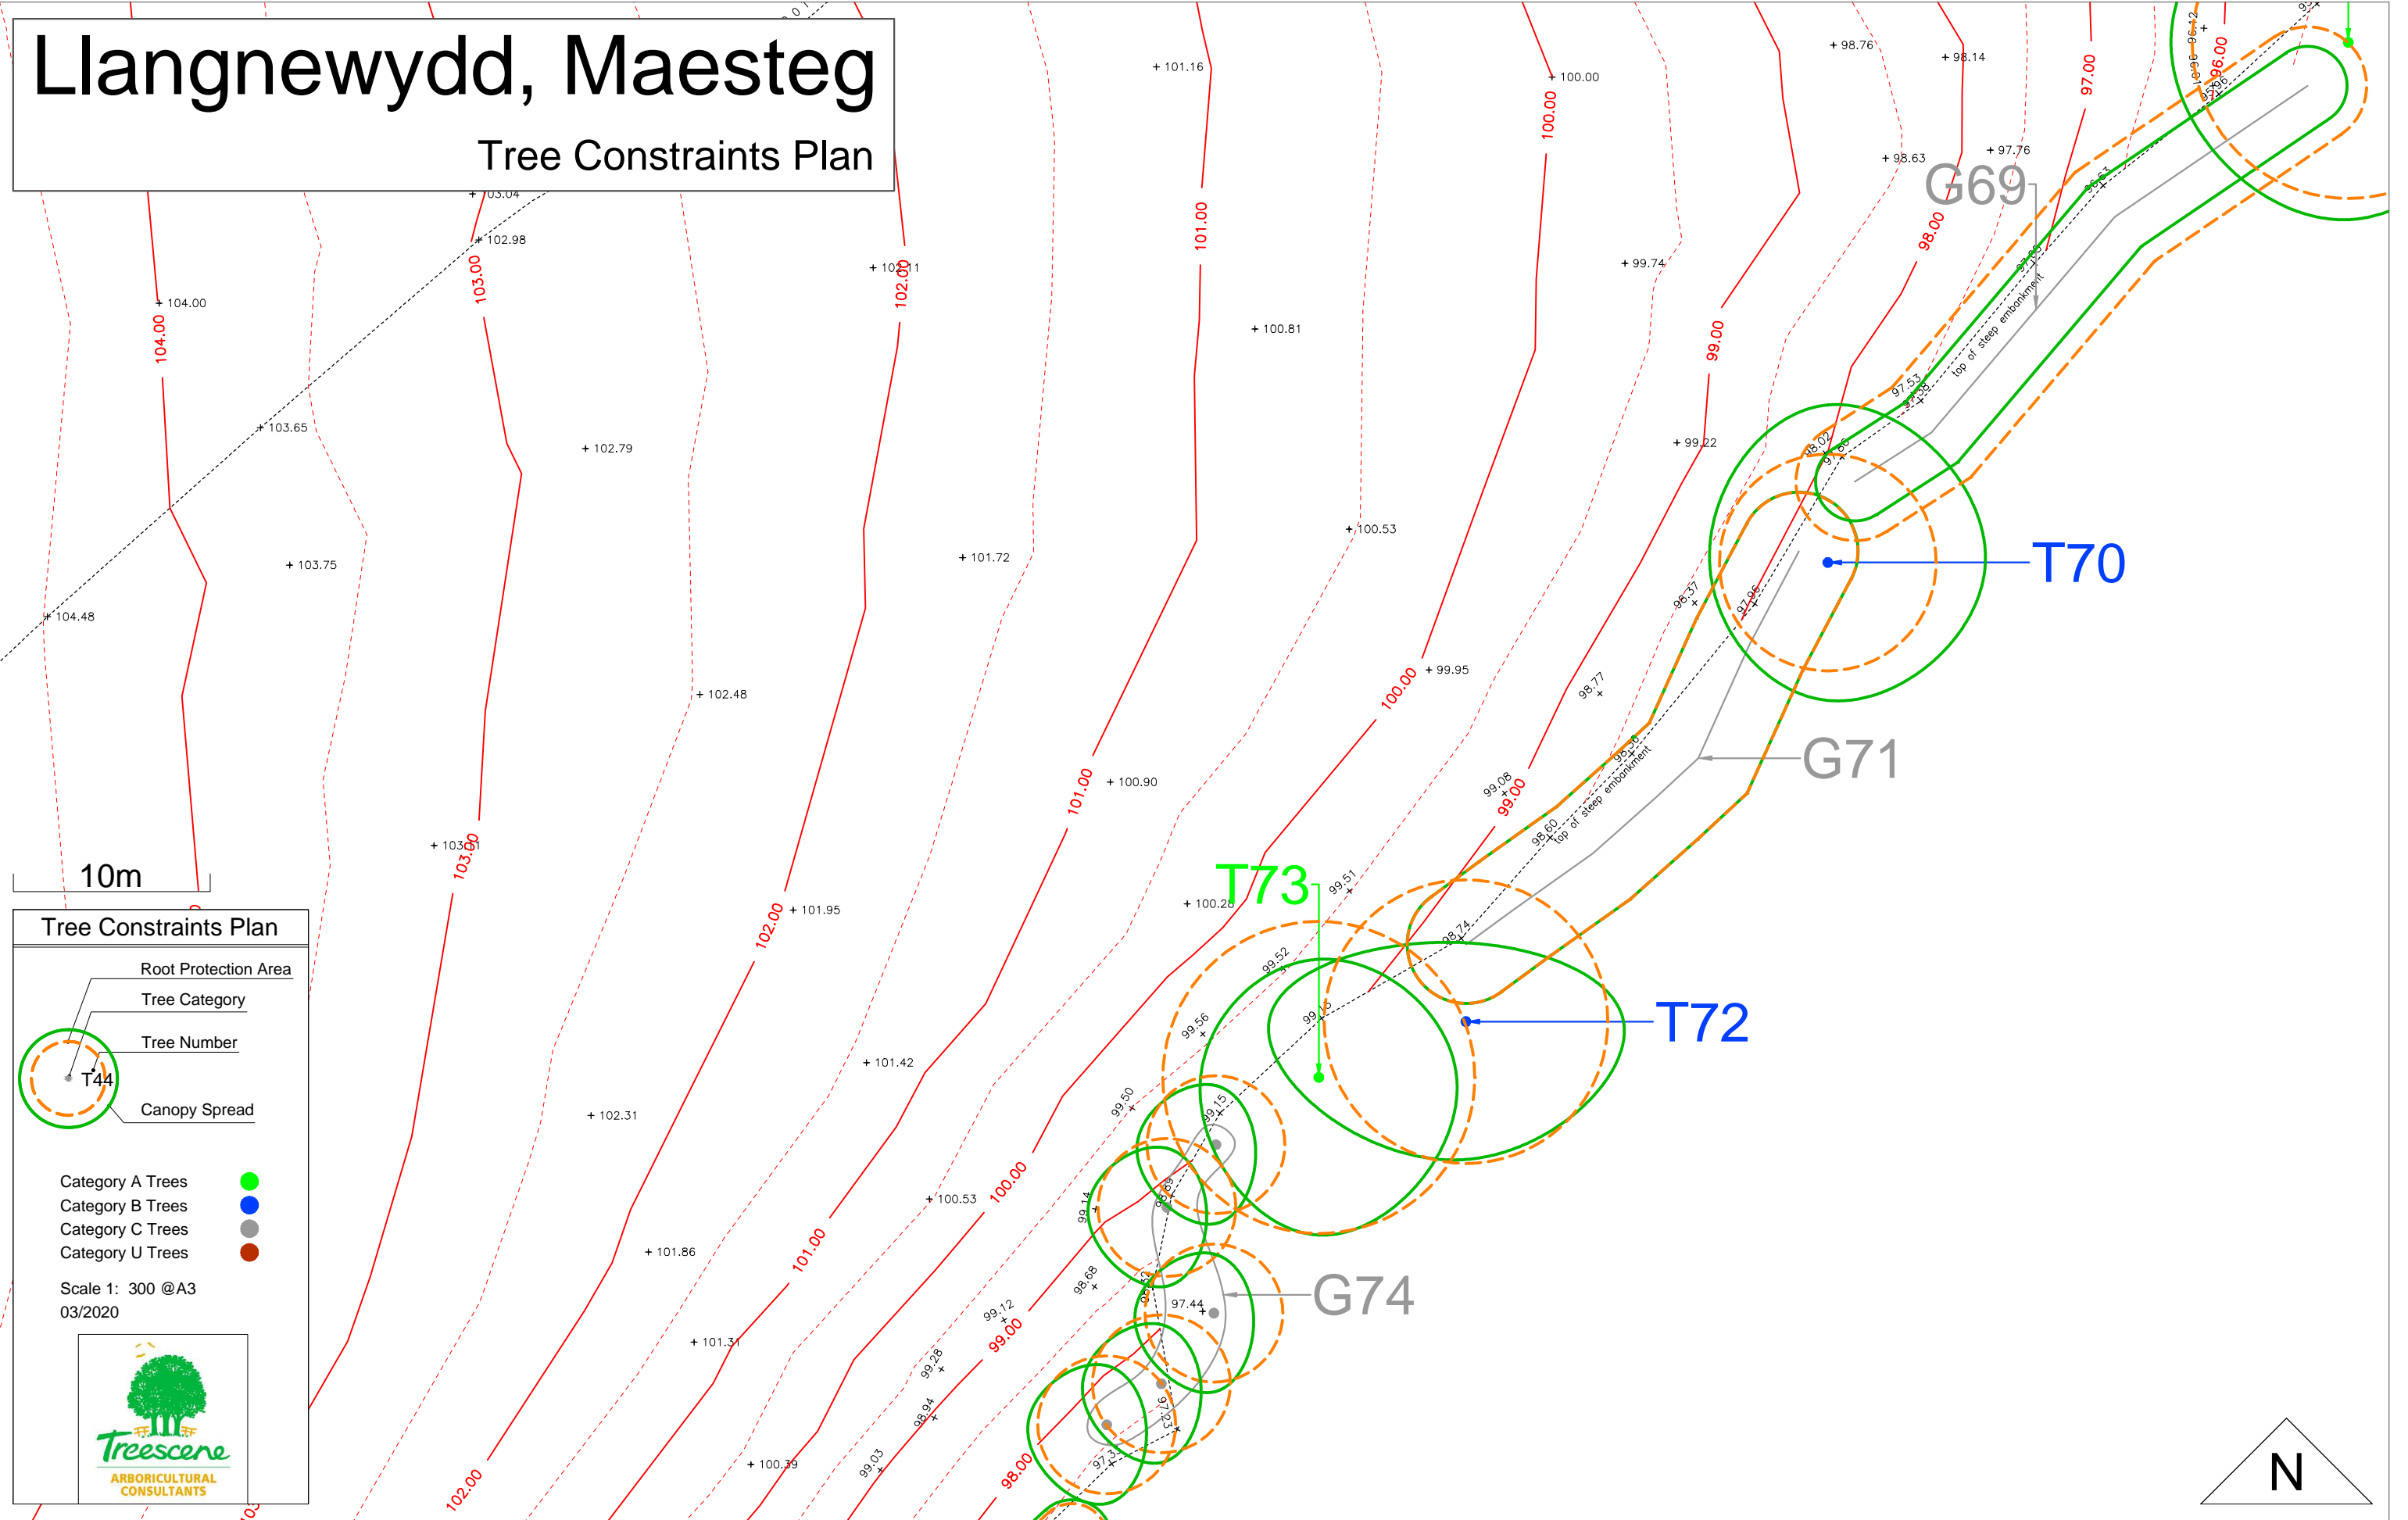

Tree Constraints Plan

- Root Protection Area
- Tree Category
- Tree Number
- Canopy Spread


Category A Trees ●
Category B Trees ●
Category C Trees ●
Category U Trees ●

Scale 1: 300 @A3
03/2020

The logo for Treescene Arboricultural Consultants features a stylized green tree with a yellow sun above it, and the text 'Treescene' in a green script font, with 'ARBORICULTURAL CONSULTANTS' in a smaller, black, sans-serif font below it.


Llangnewydd, Maesteg

Tree Constraints Plan

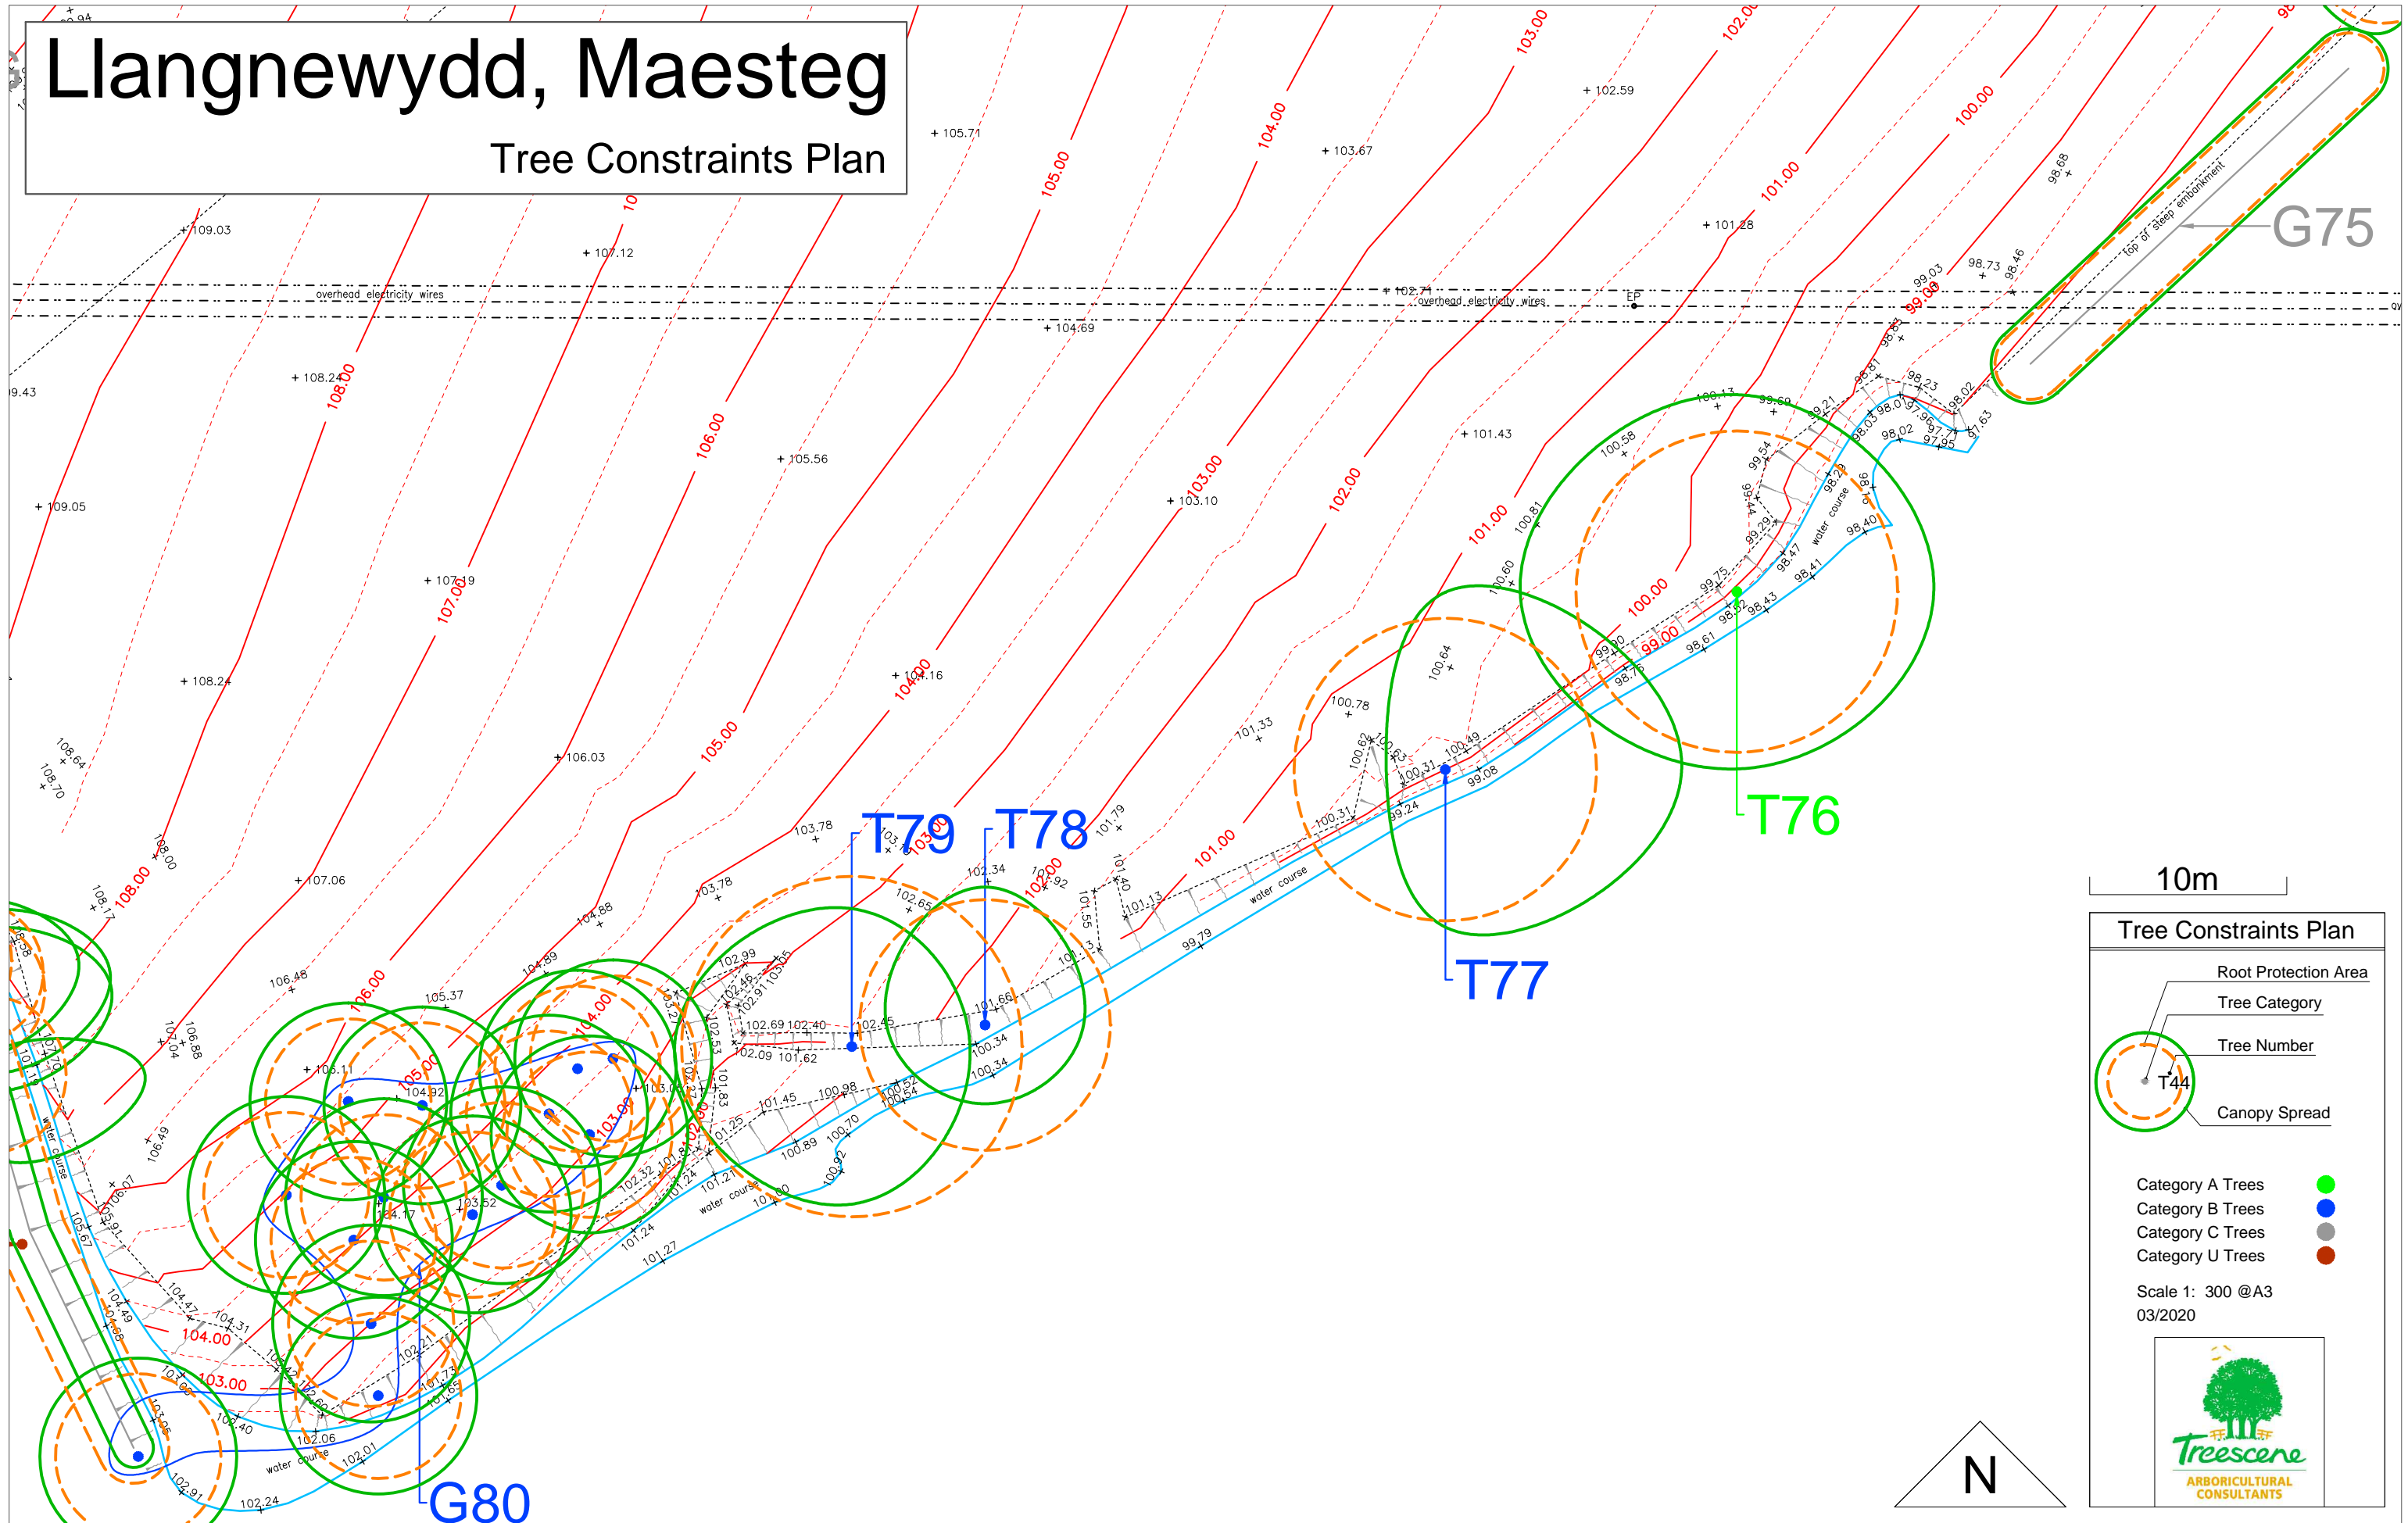

10m

Tree Constraints Plan

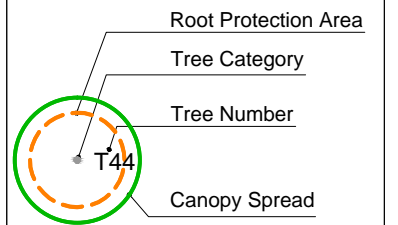

- Category A Trees ●
- Category B Trees ●
- Category C Trees ●
- Category U Trees ●

Scale 1: 300 @A3
03/2020

