

10m

Tree Constraints Plan

- Root Protection Area
- Tree Category
- Tree Number
- Canopy Spread


Category A Trees ●
 Category B Trees ●
 Category C Trees ●
 Category U Trees ●

Scale 1:1200 @A3
 10/2020

Pont Rhyd Y Cyff Llangynwyd, Maesteg

Tree Constraints Plan

Ysgol Gyfun
 Gymraeg Llangynwyd

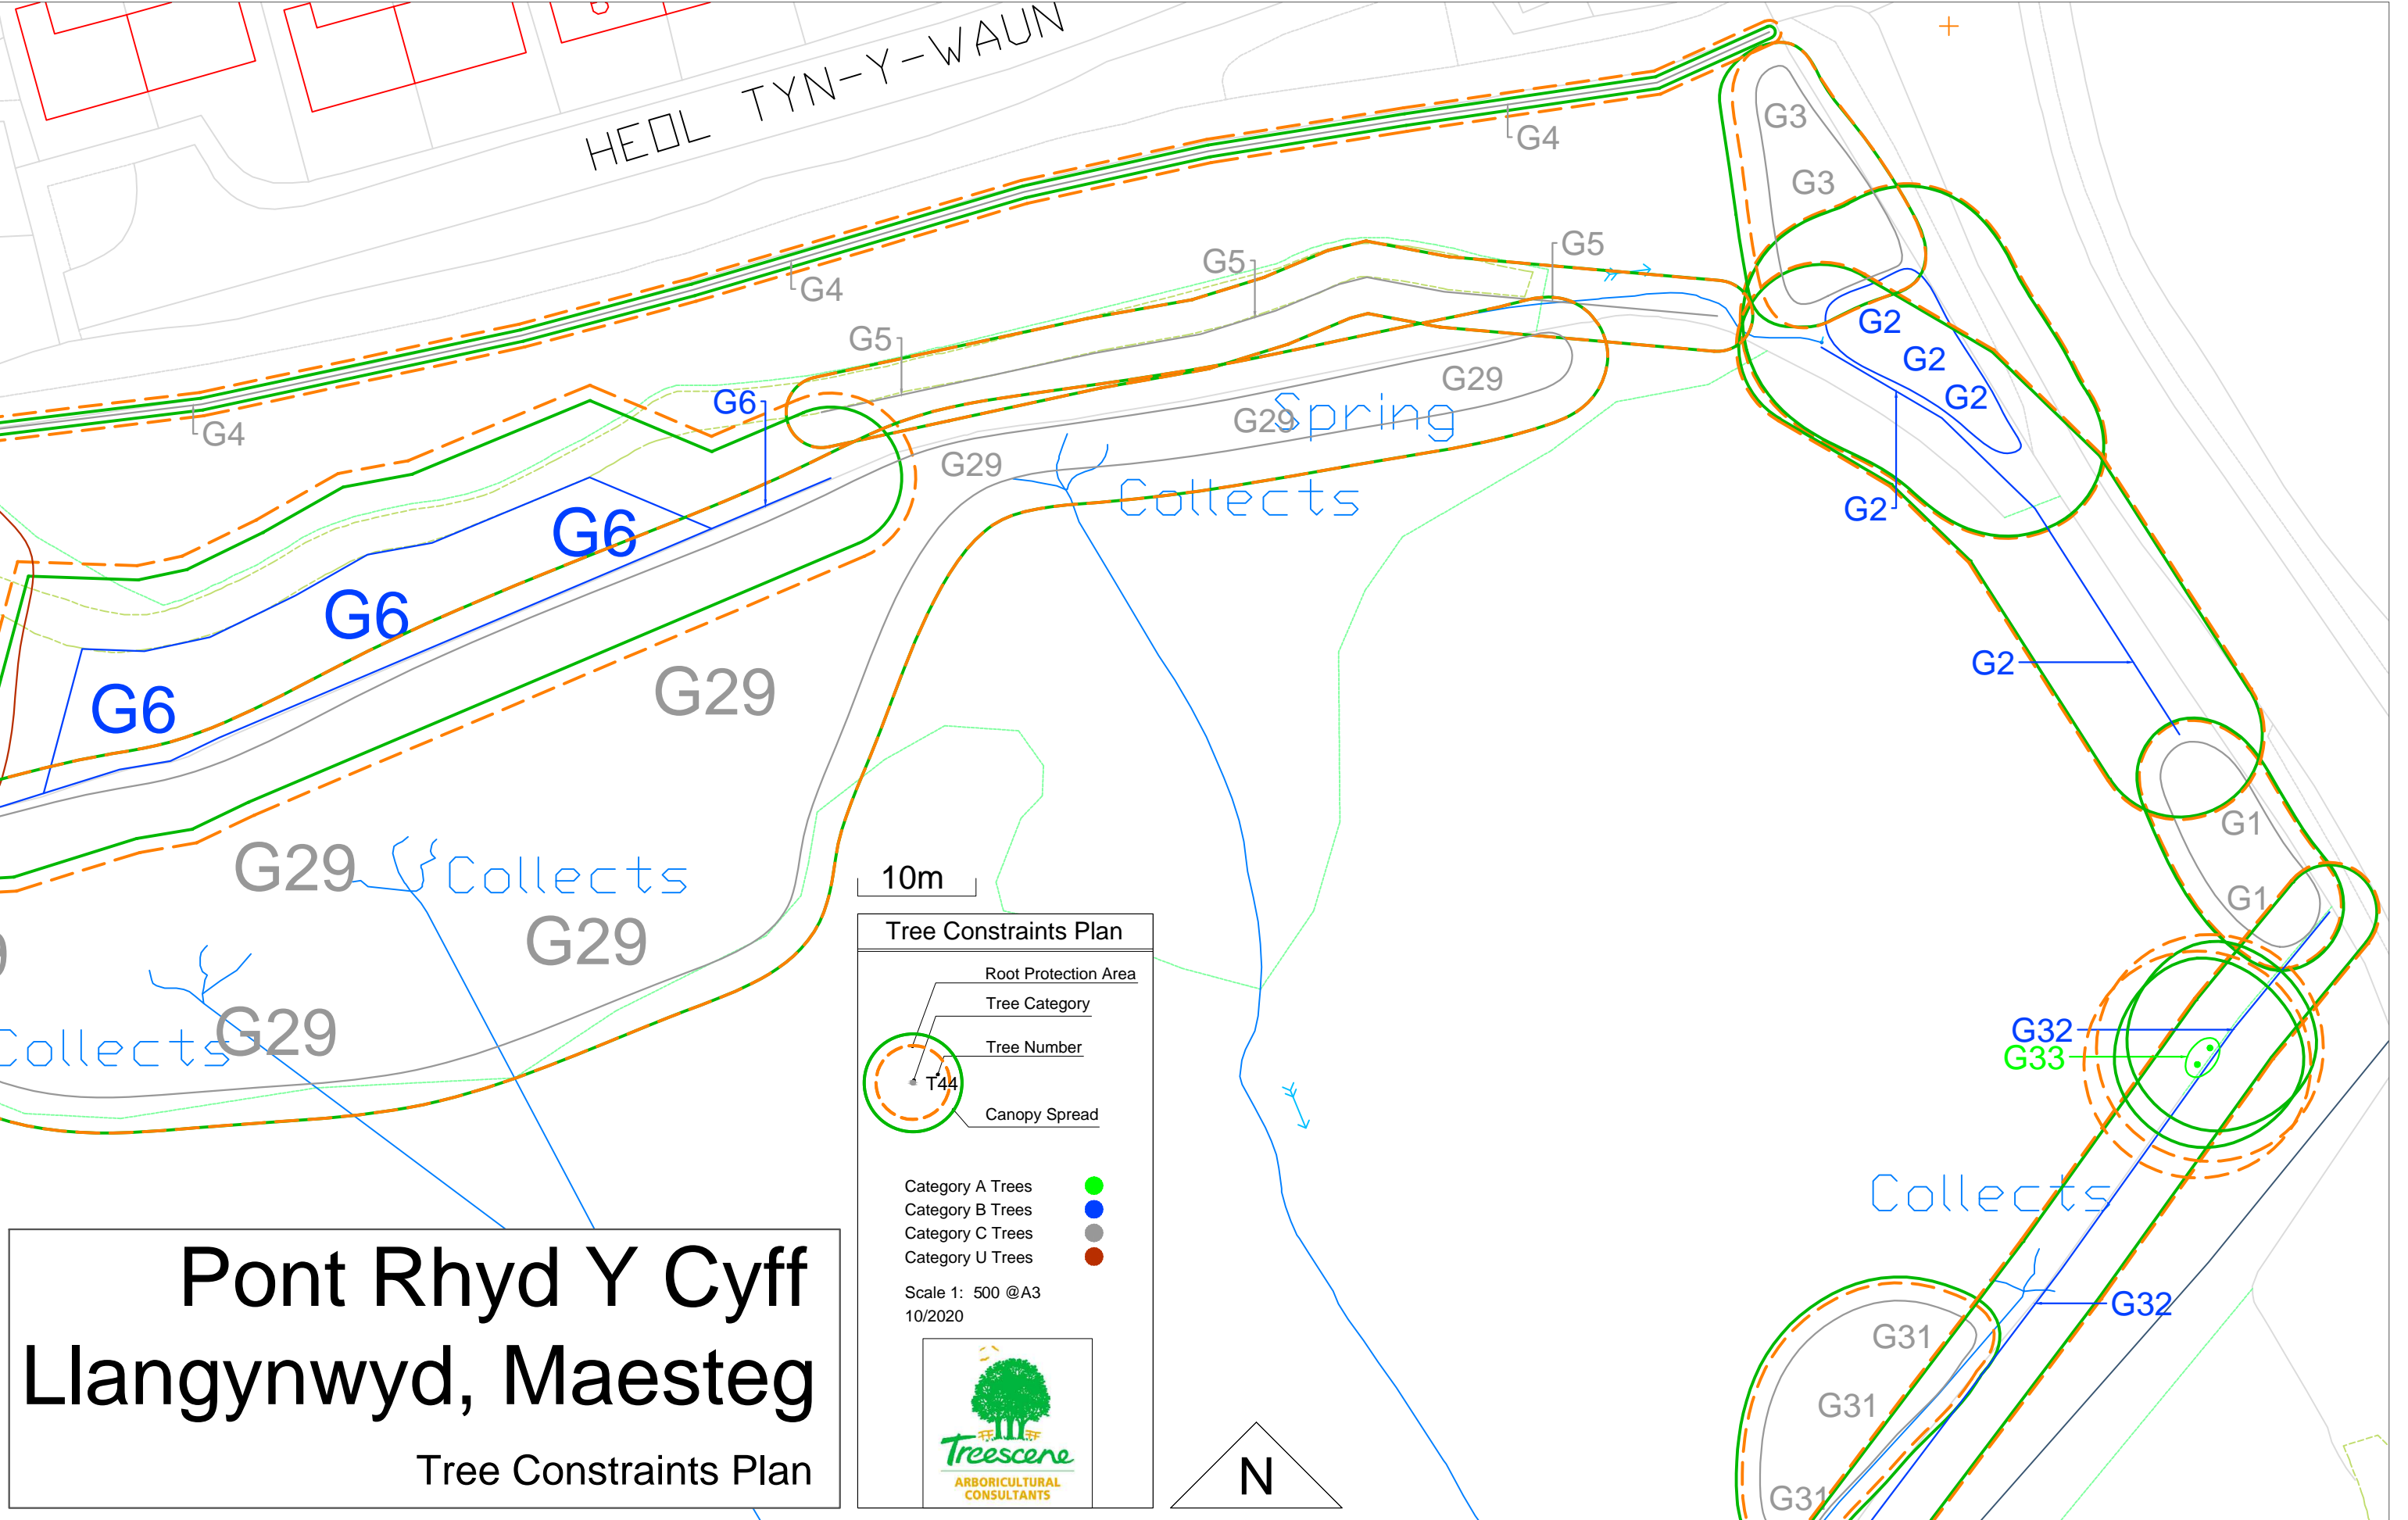

HEOL TYN-Y-WAUN

Pont Rhyd Y Cyff Llangynwyd, Maesteg


Tree Constraints Plan

Tree Constraints Plan

- Root Protection Area
- Tree Category
- Tree Number
- Canopy Spread

Category A Trees ●
 Category B Trees ●
 Category C Trees ●
 Category U Trees ●

Scale 1: 500 @A3
 10/2020

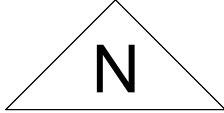
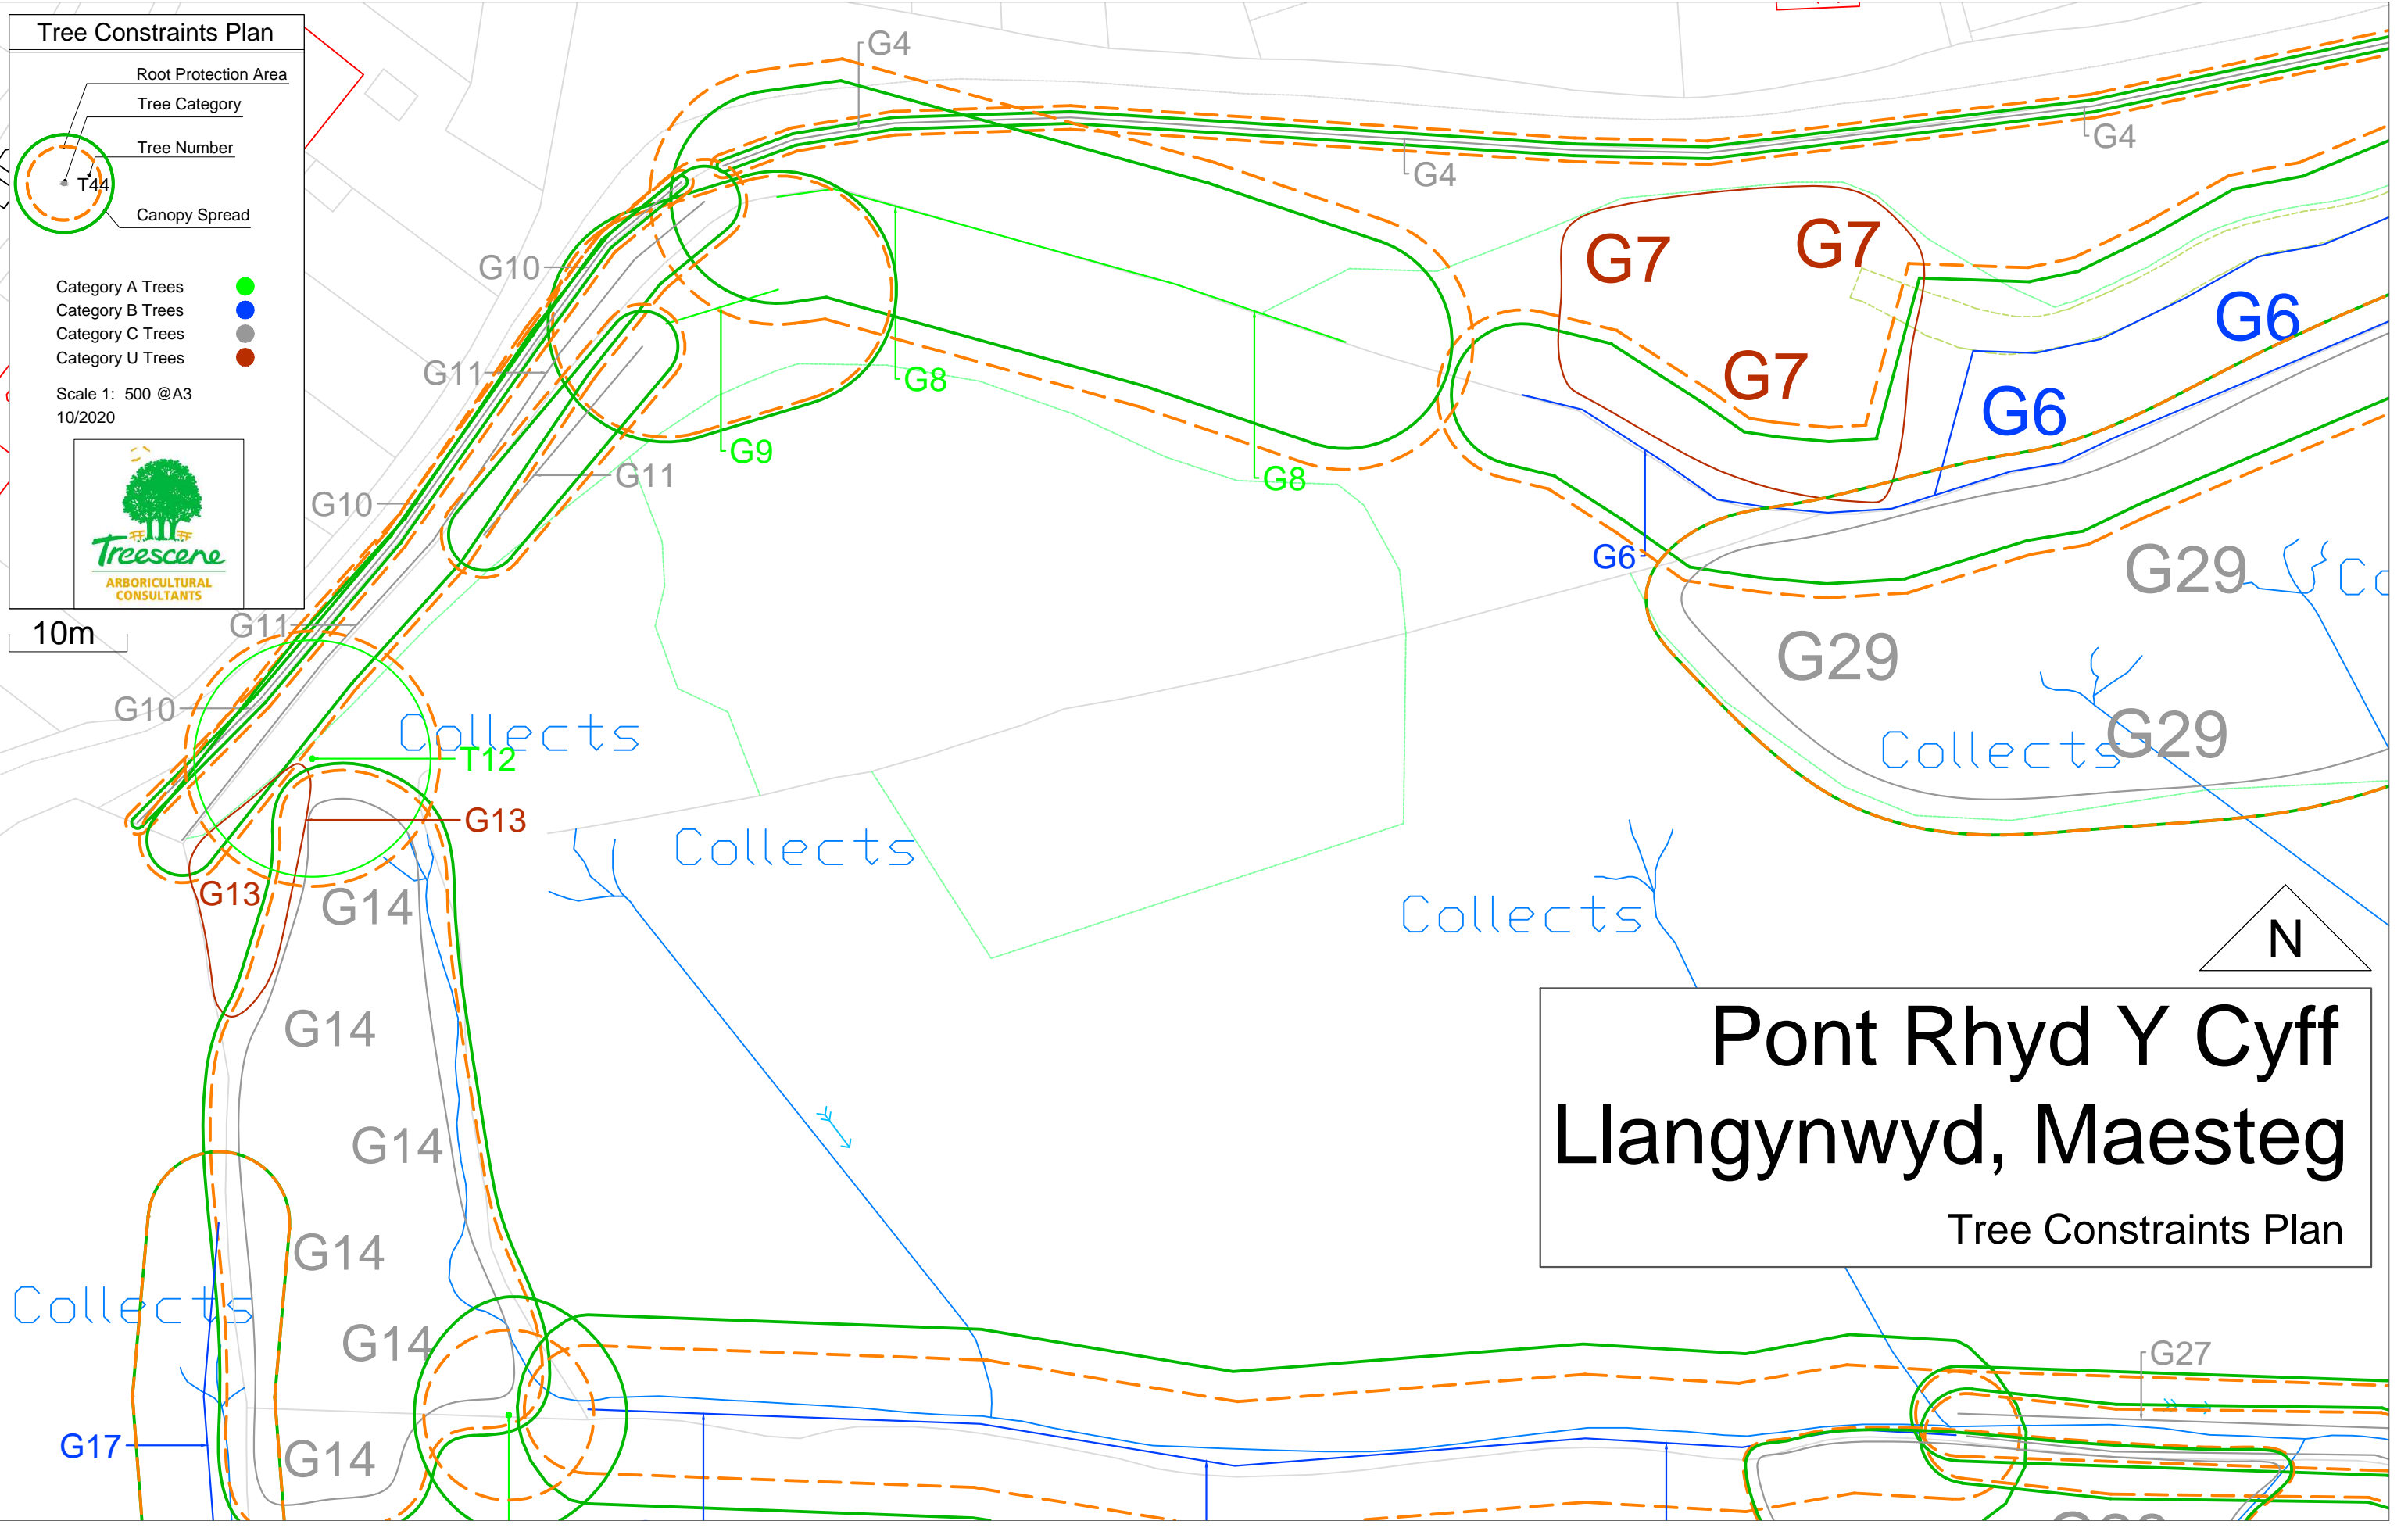


Tree Constraints Plan

- Root Protection Area
- Tree Category
- Tree Number
- Canopy Spread

Category A Trees ●
 Category B Trees ●
 Category C Trees ●
 Category U Trees ●


Scale 1: 500 @A3
10/2020

Pont Rhyd Y Cyff
Llangynwyd, Maesteg
 Tree Constraints Plan

Pont Rhyd Y Cyff Llangynwyd, Maesteg

Tree Constraints Plan

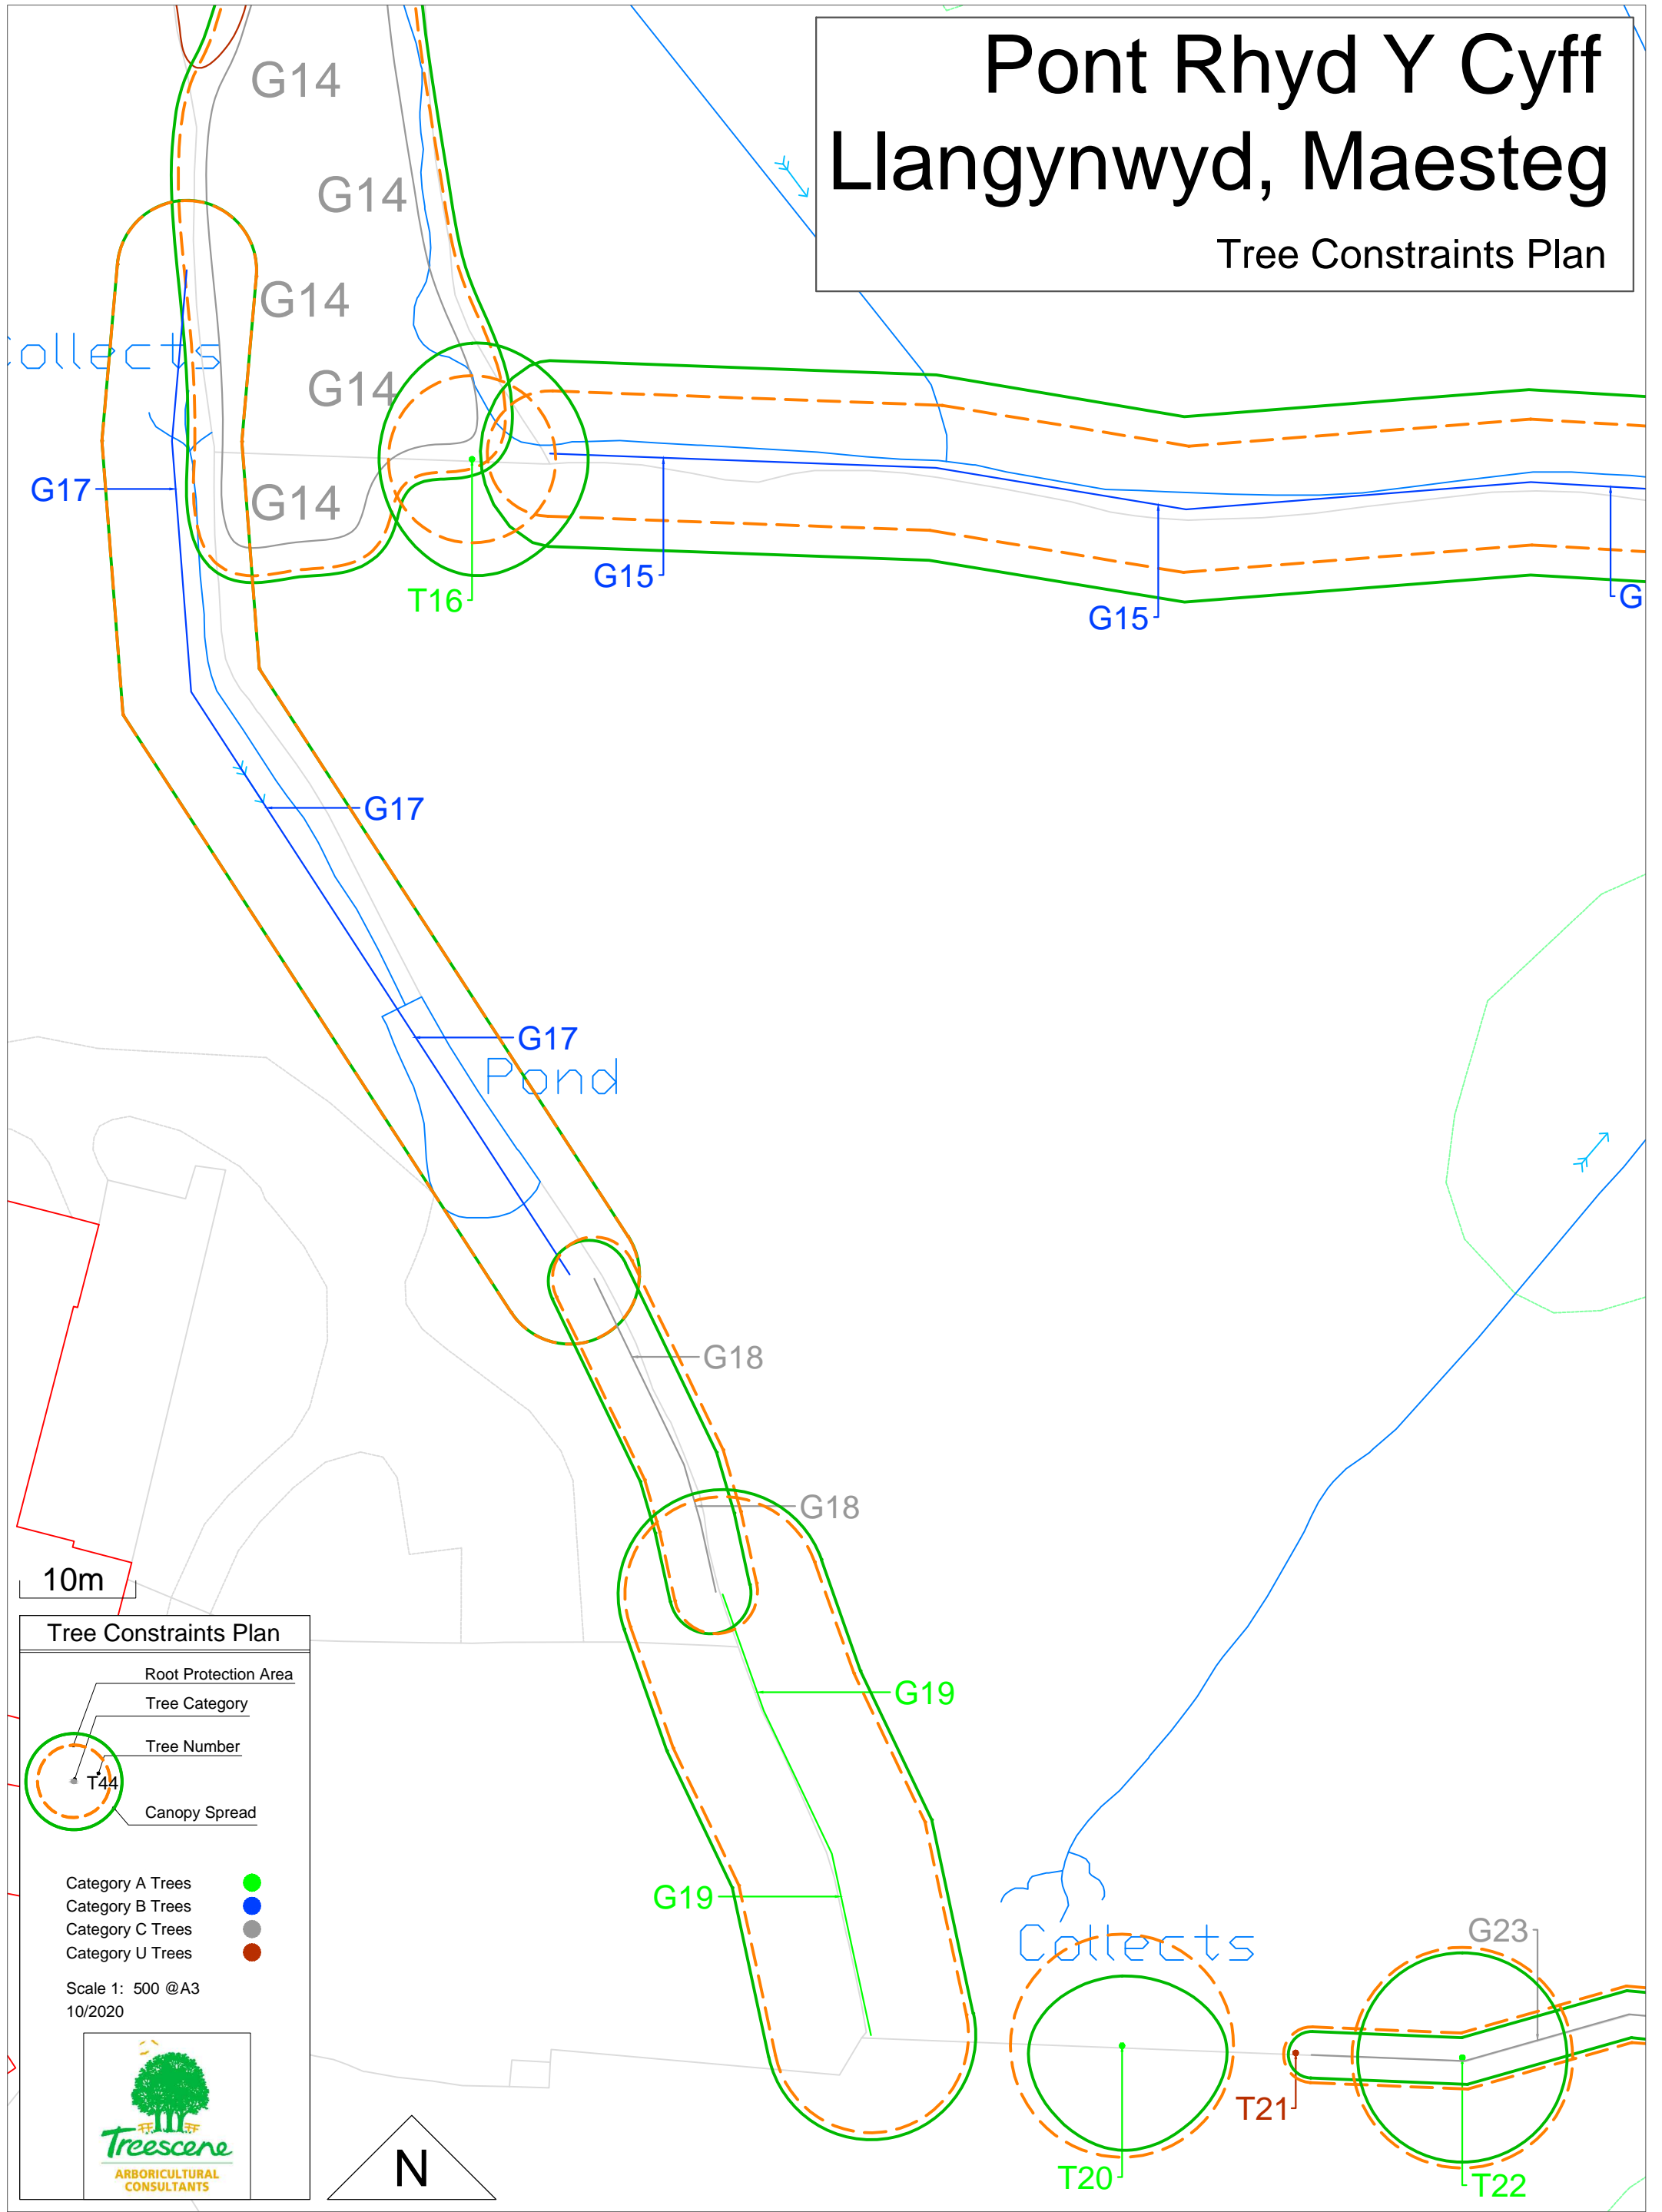

Tree Constraints Plan


- Root Protection Area
- Tree Category
- Tree Number
- Canopy Spread

Category A Trees ●
 Category B Trees ●
 Category C Trees ●
 Category U Trees ●

Scale 1: 500 @A3
 10/2020

Pont Rhyd Y Cyff Llangynwyd, Maesteg

Tree Constraints Plan

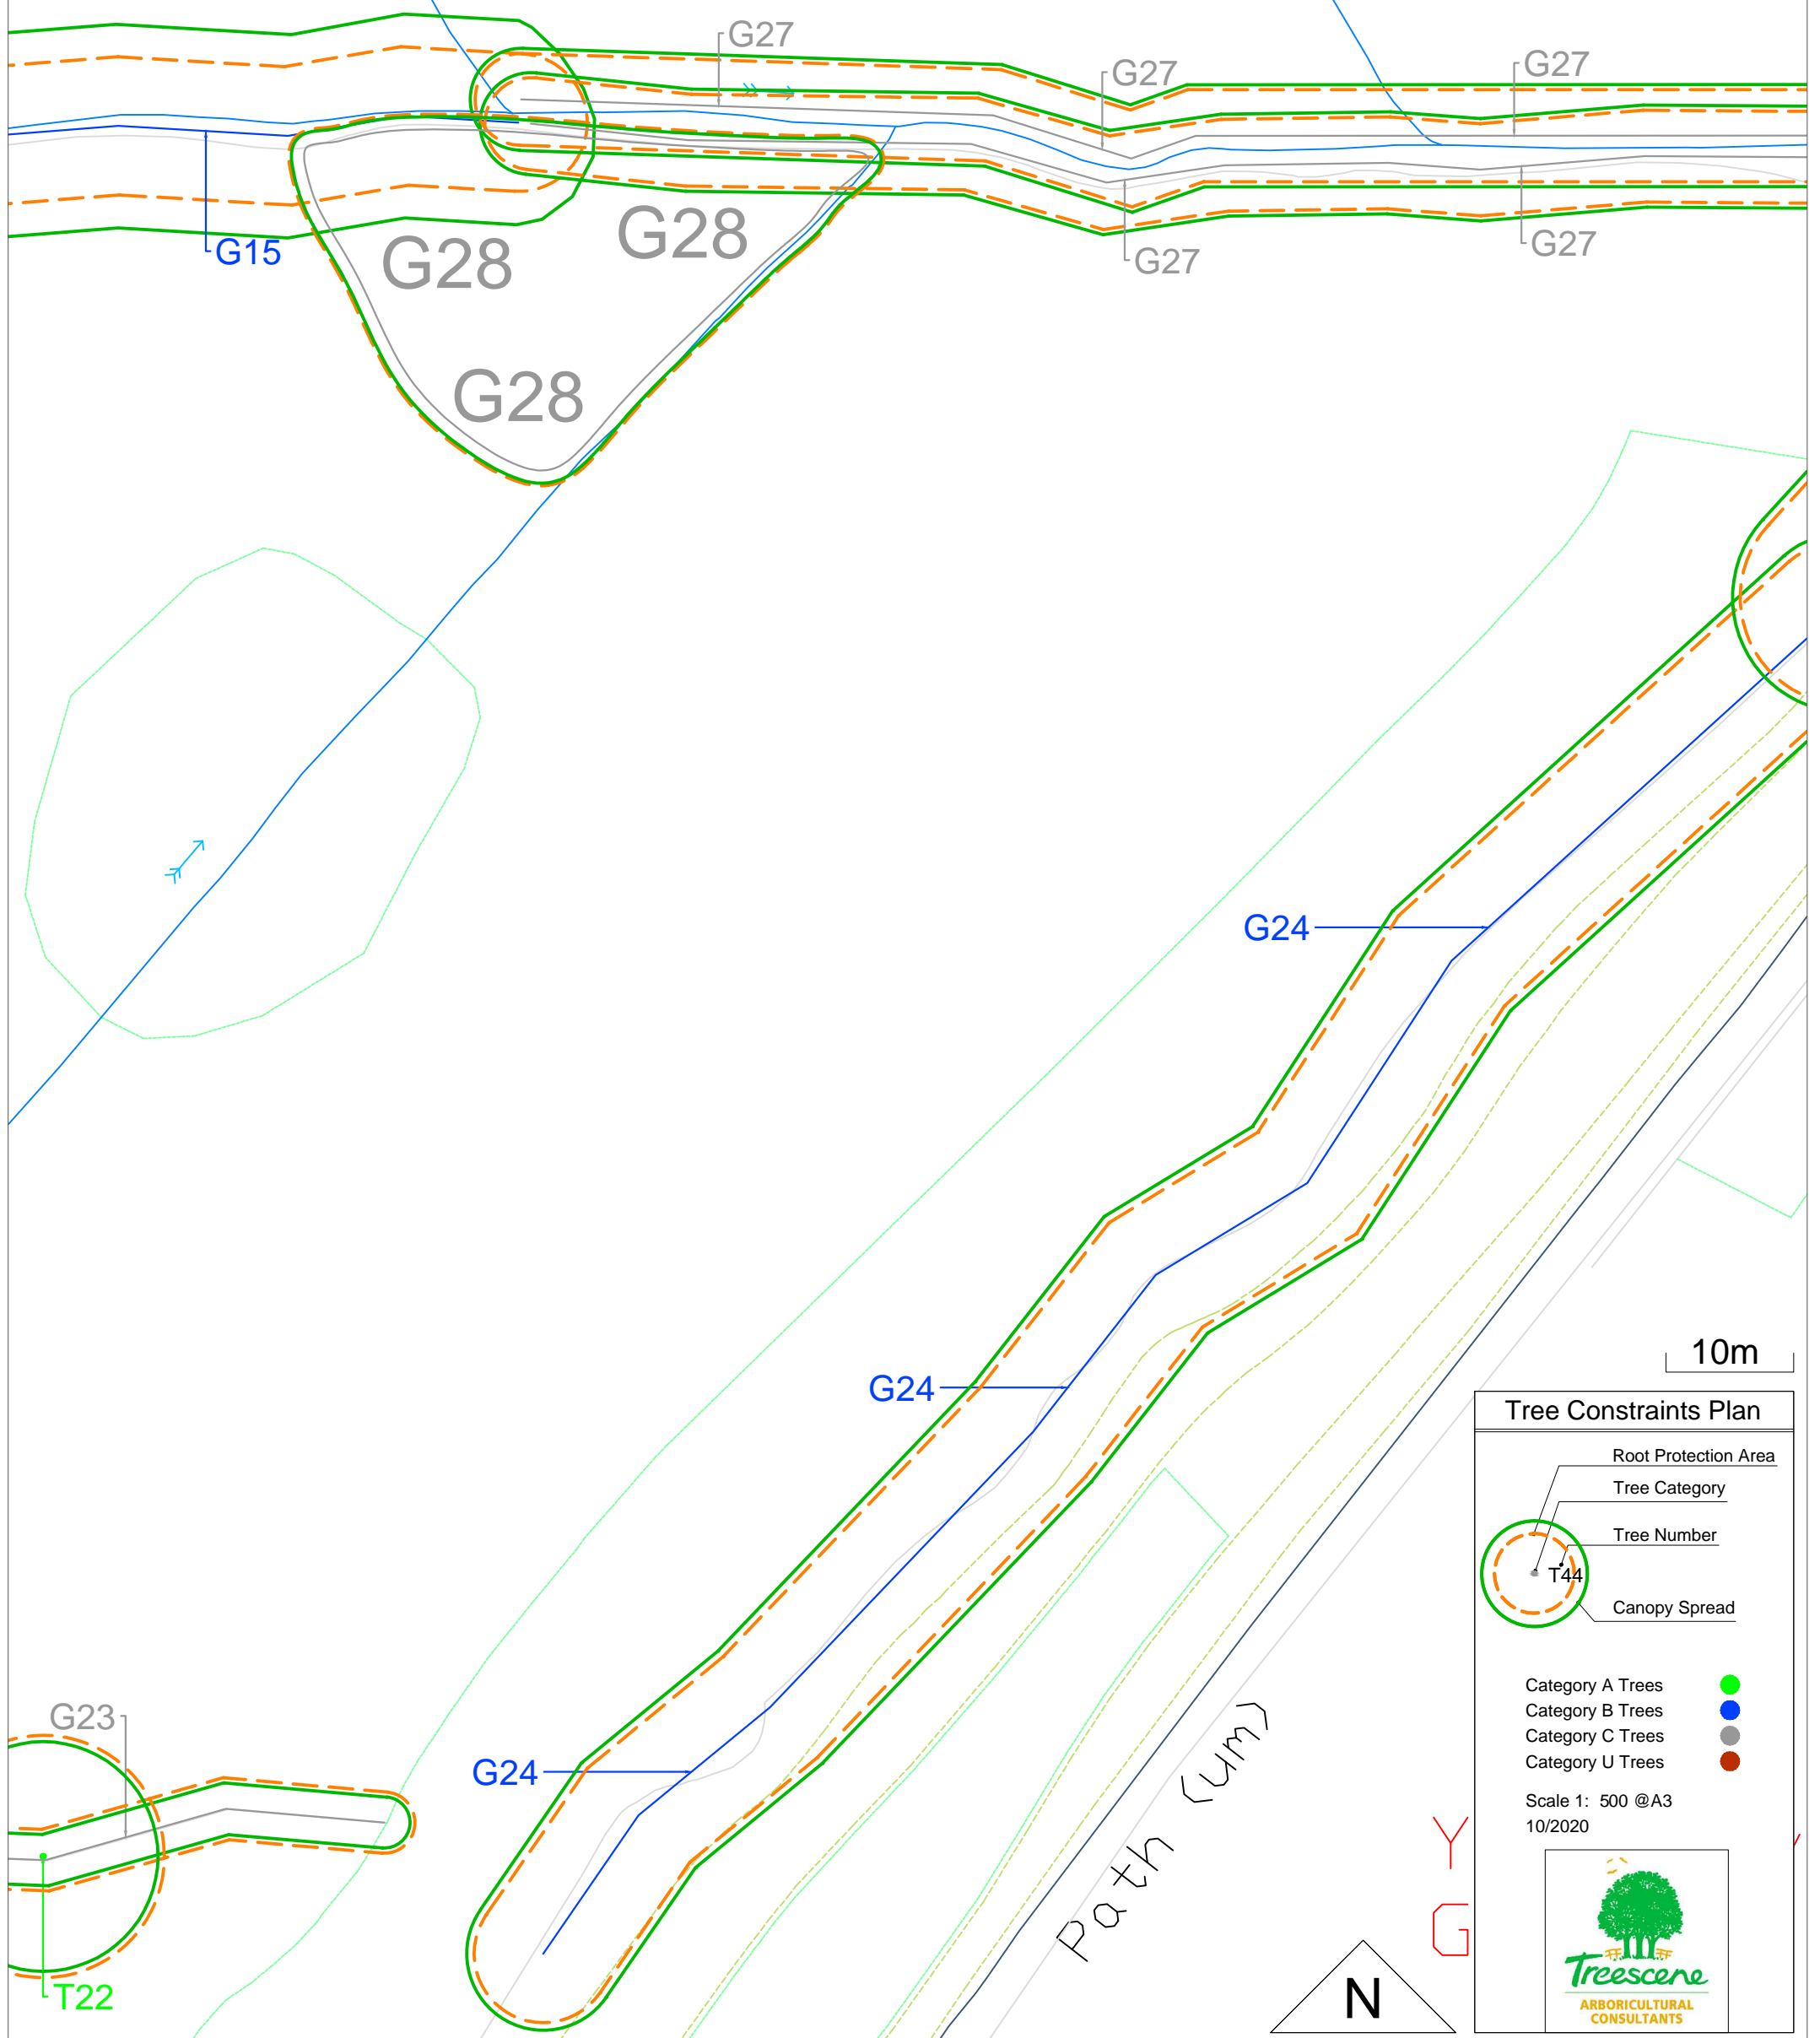

Tree Constraints Plan

- Root Protection Area
- Tree Category
- Tree Number
- Canopy Spread

- Category A Trees ●
- Category B Trees ●
- Category C Trees ●
- Category U Trees ●

Scale 1: 500 @A3
10/2020

Pont Rhyd Y Cyff Llangynwyd, Maesteg

Tree Constraints Plan

