


# Map referred to in The Bridgend County Borough Council (Porthcawl Waterfront Regeneration) Compulsory Purchase Order 2021

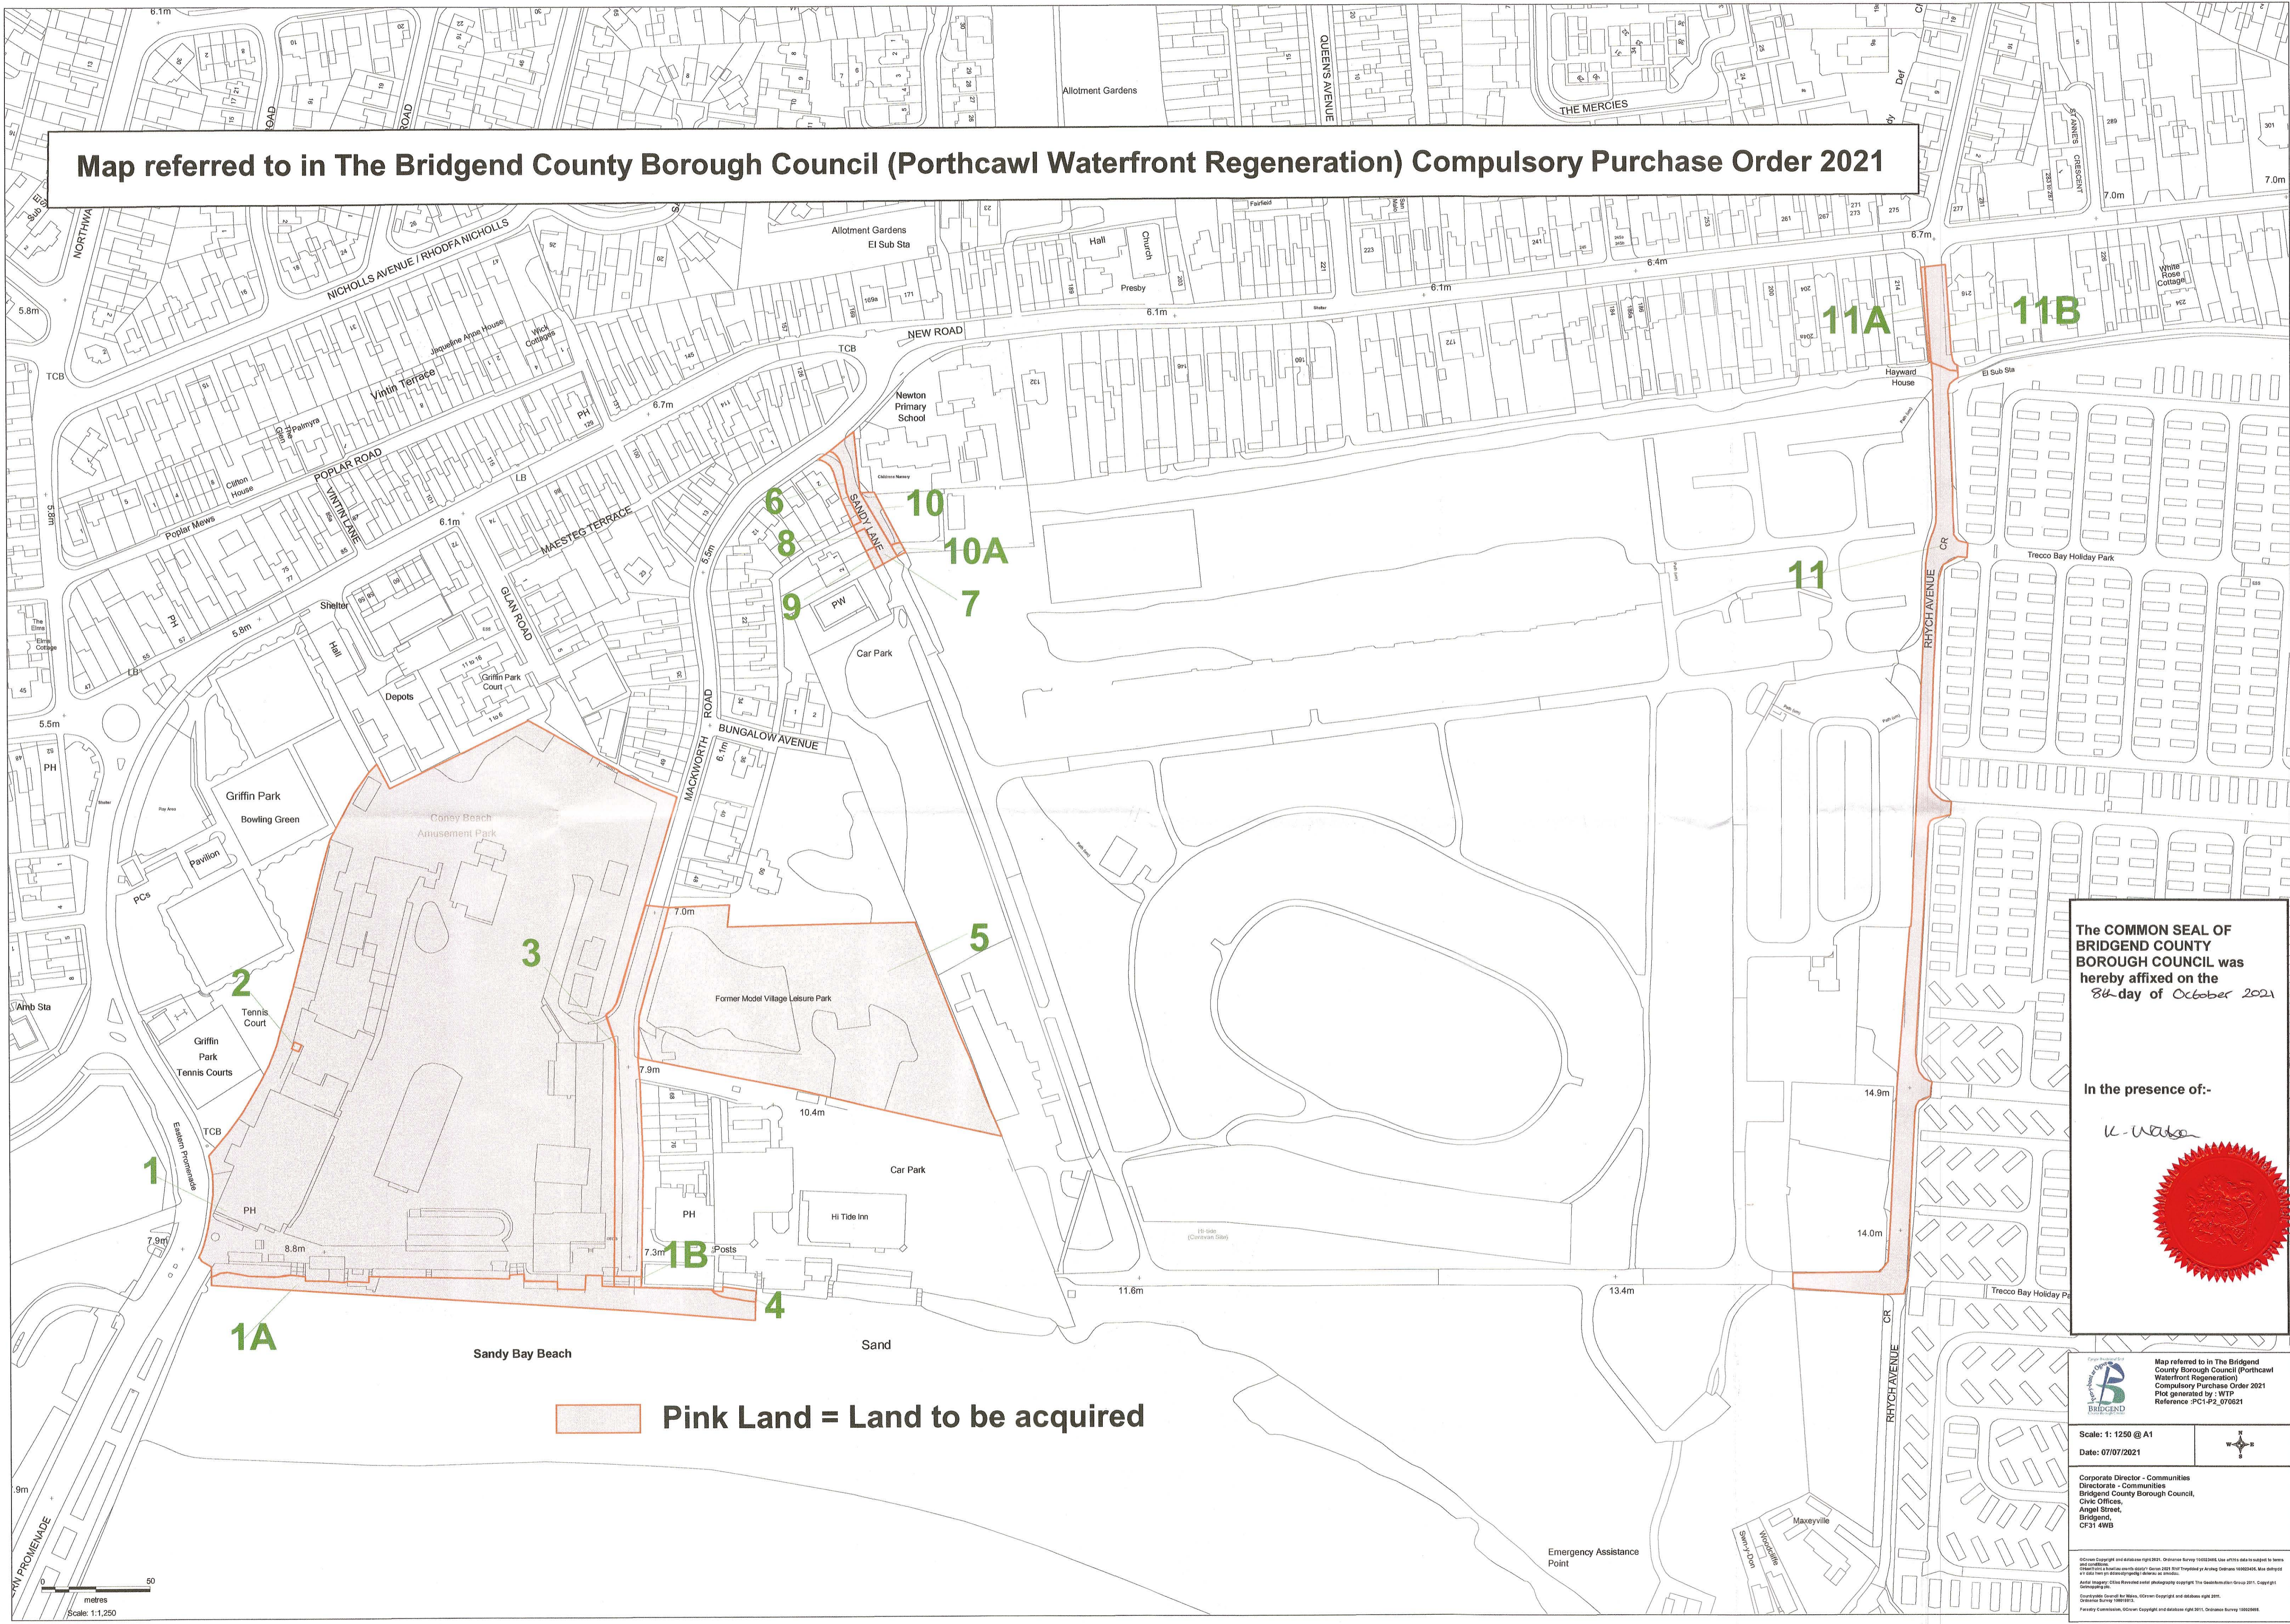


Pink Land = Land to be acquired

The COMMON SEAL OF  
BRIDGEND COUNTY  
BOROUGH COUNCIL was  
hereby affixed on the  
8th day of October 2021

In the presence of:-

*K. Webb*

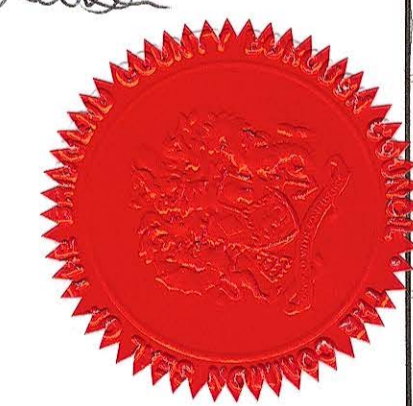

Map referred to in The Bridgend County Borough Council (Porthcawl Waterfront Regeneration) Compulsory Purchase Order 2021  
Plot generated by: WTP  
Reference: PC1-P2\_070621

Scale: 1:1250 @ A1  
Date: 07/07/2021

Corporate Director - Communities  
Directorate - Communities  
Bridgend County Borough Council,  
Civic Offices,  
Angel Street,  
Bridgend,  
CF31 4WB

© Crown Copyright and database right 2021. Ordnance Survey 100032665. Use of this data is subject to terms and conditions.  
© Crown Copyright and database right 2021. Ordnance Survey 100032665. Use of this data is subject to terms and conditions.  
Aerial Imagery: Citra Revealed aerial photography copyright The GeoInformation Group 2011. Copyright Ordnance Survey 100032665.  
Copyright Council for Wales, © Crown Copyright and database right 2011. Ordnance Survey 100032665.  
Parish Councils, © Crown Copyright and database right 2011. Ordnance Survey 100032665.